



City of Chicago



Or2023-102

Office of the City Clerk

Document Tracking Sheet

| | |
|---------------------------------|--|
| Meeting Date: | 3/15/2023 |
| Sponsor(s): | Reilly (42) |
| Type: | Order |
| Title: | Issuance of permits for sign(s)/signboard(s) at 111 N. State St. - Permit Number 101000315 |
| Committee(s) Assignment: | Committee on Zoning, Landmarks and Building Standards |

CITY COUNCIL
COMMITTEE ON ZONING, LANDMARKS AND BUILDING STANDARDS

COUNCIL ORDER

RE: Approval of sign over 100 square feet in area or over 24 feet above grade

ORDERED, that the City Council hereby approves the following sign application submitted by:

Applicant*: Macy's

(* The Applicant is the owner of the real property or the business tenant of the real property. Do not list the sign contractor, sign erector, sign company or advertising entity in the above space.)

This Order approves the following sign in accordance with Municipal Code of Chicago Section 13-20-680:

Address of Sign: 111 N. State St Chicago, IL 60602


Zoning District: DX-16

DOB Sign Permit Application #: 101000315


Sign Details:

1. On-premise OR Off-premise
2. Static sign OR Dynamic-image display sign
3. Number of sign faces 2
4. Projecting over the public way Yes (Yes or No) If yes, Public Way Use #: BACP1758605
5. Dimensions: Length 3 feet 0 inches Height 12 feet 0 inches
Total square feet in area: 36 feet 0 inches
6. Height above grade: 28 feet 0 inches
7. Elevation (side of building or lot where the sign will be erected): North
8. Name of Sign Contractor/Erector: Olympik Signs

To be legal, such sign shall comply with all provisions of Title 17 of the Chicago Municipal Code ("Zoning Ordinance") and all other provisions of the Municipal Code governing the permitting, construction and maintenance and removal of signs and sign structures. Failure of the applicant and the applicant's successors to comply shall be grounds for invalidation or revocation of the sign permit.

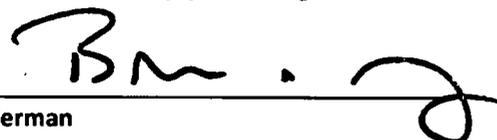
Alderman

42
Ward

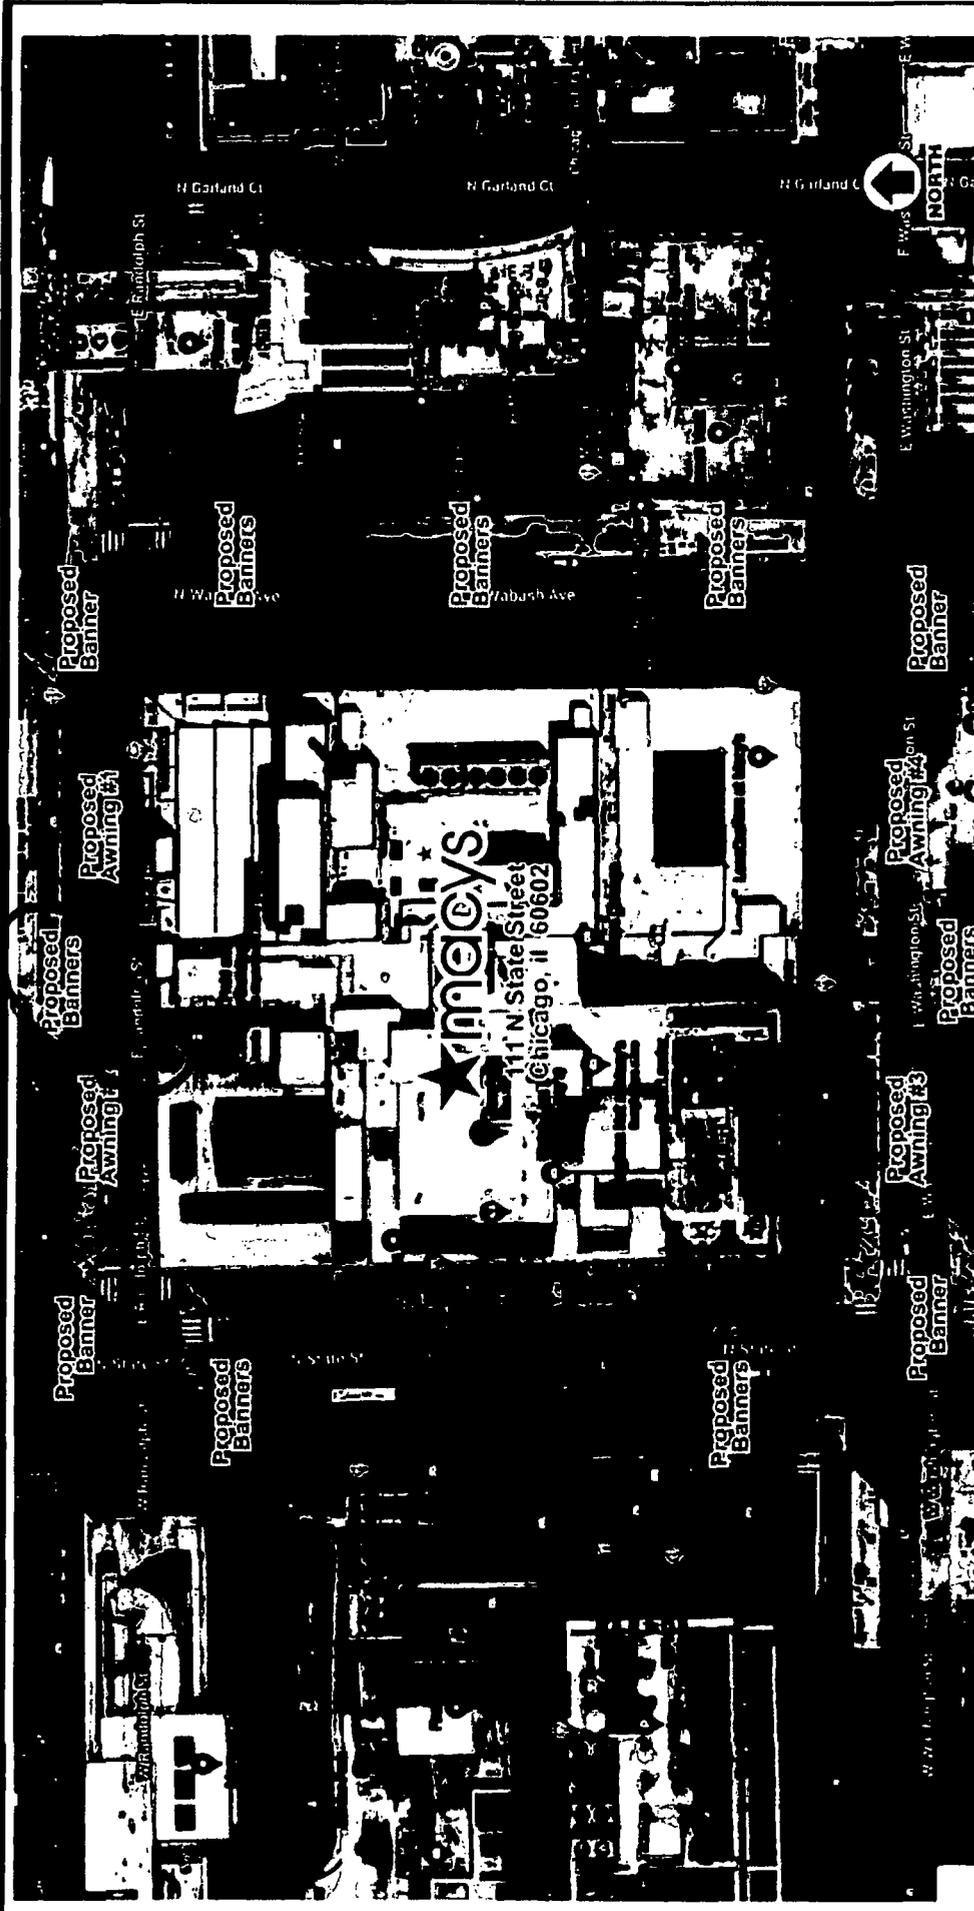

Site Plan -



account representative
ROBBY WHITEHEAD / client
 1130 N. Central
 Lombard, IL 60148 Ph.# 630.424.6100

111 N. State Street
 Chicago, IL 60602

designed by
PAMELA F

job#: 22-9282
 09-27-22 rev.#

Comments:



OLYMPIK SIGNS

WWW.OLYSIGNS.COM

OLYMPIK SIGNS is a registered trademark of OLYMPIK SIGNS, INC. All rights reserved. This document is the property of OLYMPIK SIGNS, INC. and is not to be distributed, copied, or otherwise used without the prior written consent of OLYMPIK SIGNS, INC.

page 1 of 8

SITE PLAN

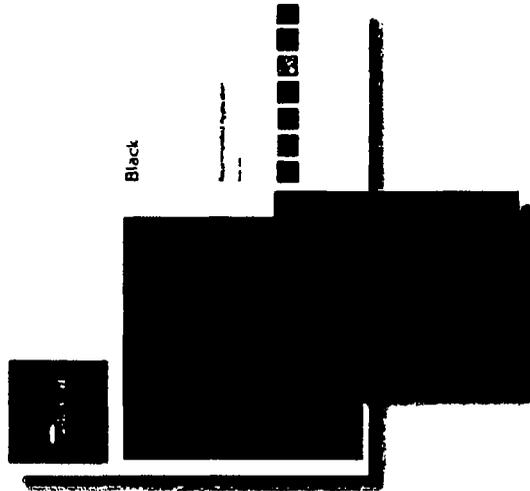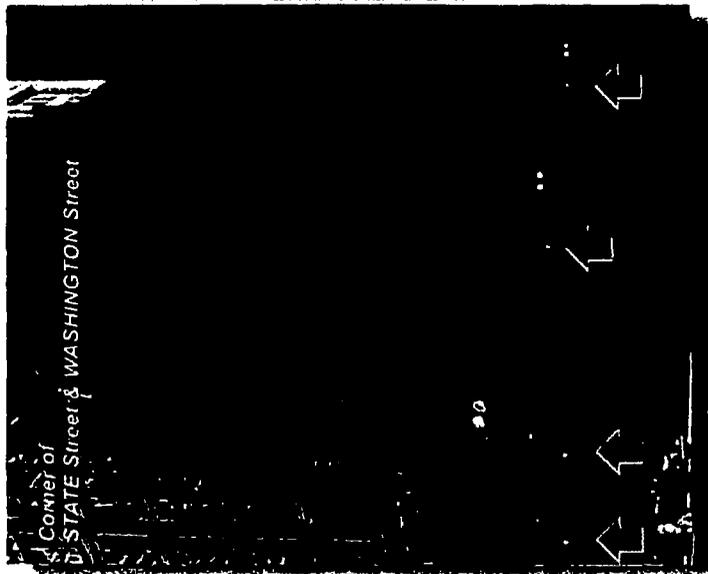

Sunbrella Banner Material -

D/F Vertical Pocket Banner with "macy's" logo directly printed onto Sunbrella Black Mayfield Material.
 4609-0000 / 48" (117cm)
 80008 / 0000 / 80" (203cm)



111 N State Street
 Chicago, IL 60602


account representative / client
 ROBBY WHITEHEAD

1130 N. Oak (mkt) / P.O. # 630.424.6100

Lombard, IL 60148

WWW.OLYMPIKSIGNS.COM

OLYMPIK SIGNS

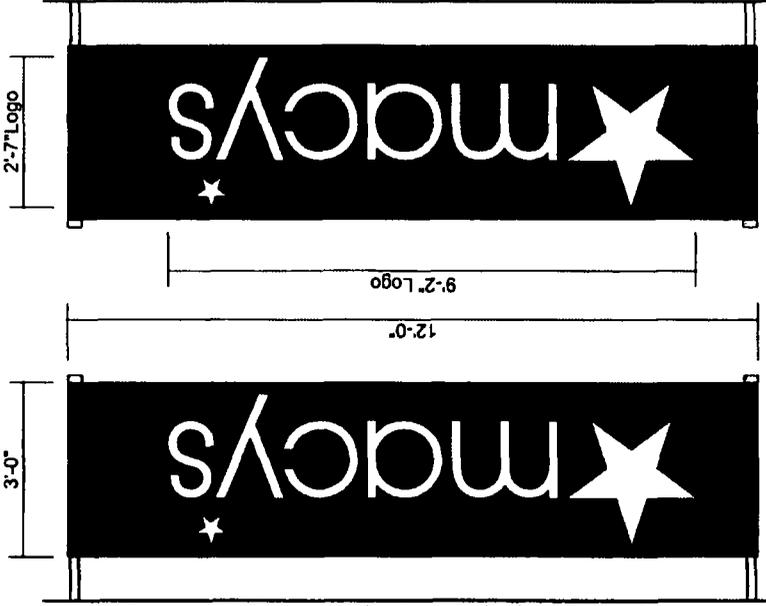

Left Side View

Right Side View

D/F Banner - Direct Print Onto Sunbrella Material

Scale: 1/2" = 1'-0"
 City: (18) Required
 Square Footage: 36.0
 D/F Vertical Pocket Banner with "macy's" logo directly printed onto Sunbrella Black Mayfield Material. hemmed & sewn on all 4 sides. Exact pole hardware to be determined. Installation method to be determined on field conditions. Drawing for concept purposes only.


job#: 22-9282

rev.#

Comments:

SIGN LAYOUT

page 3 of 8

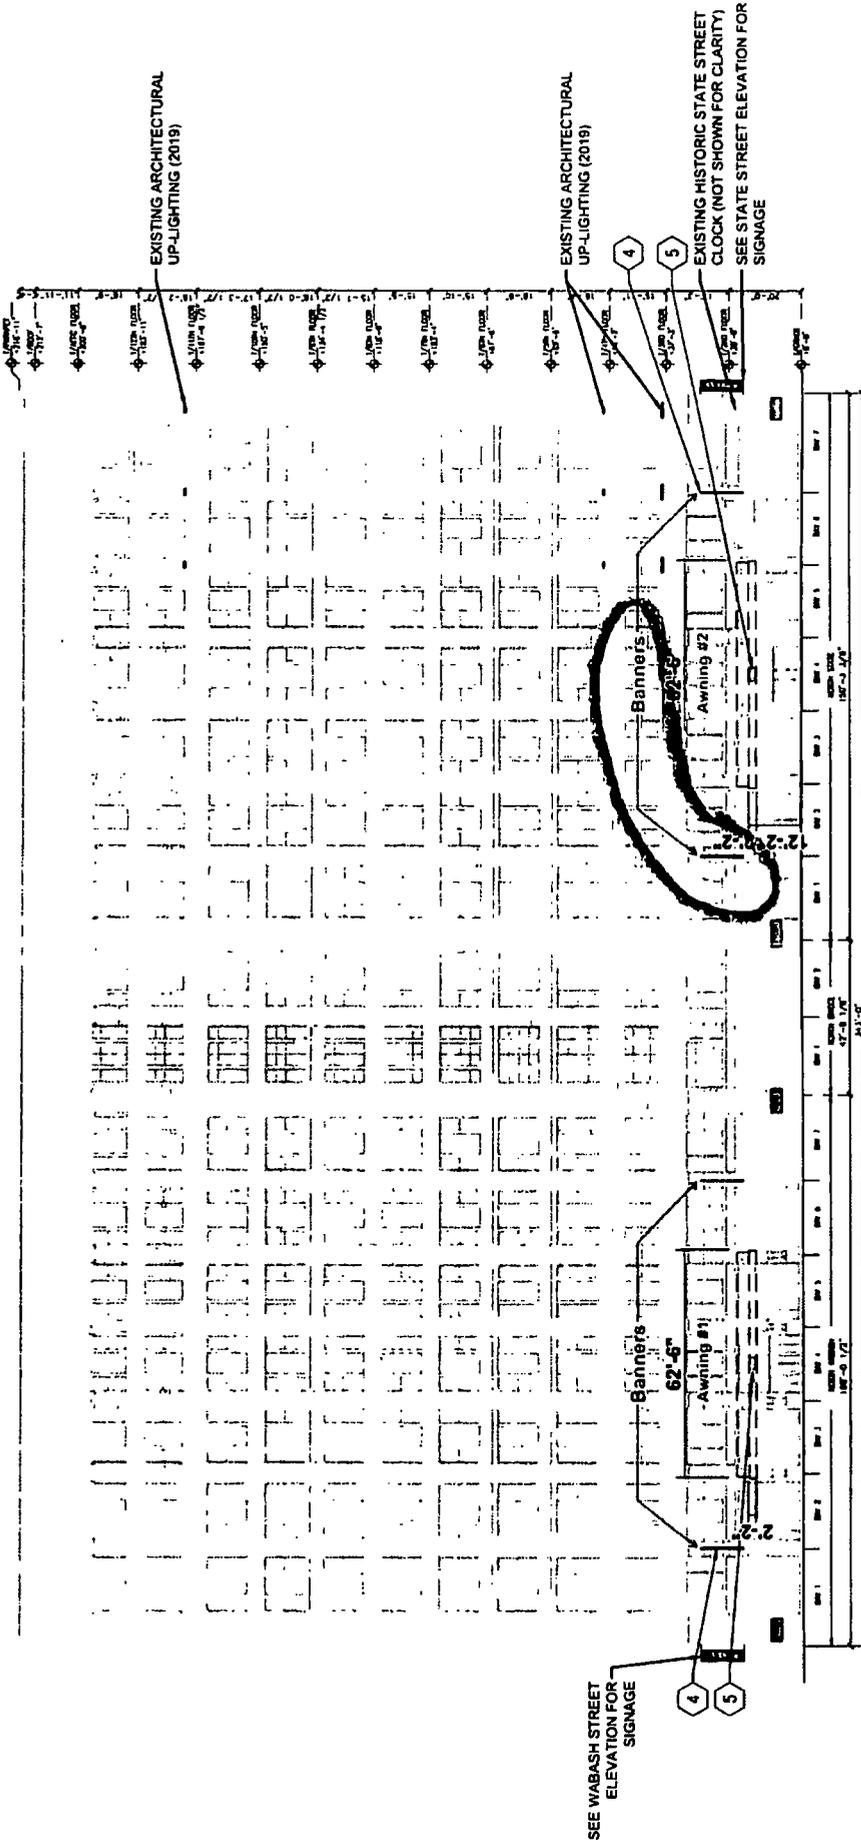

North Building Elevation - Randolph Street

Scale 1/32" = 1'-0"



111 N State Street
Chicago, IL 60602

account representative
ROBBY WHITEHEAD / client

job#: 22-9282
09-27-22 / rev. #
drawn by
PAMELA F

WWW.OLYMPIKSIGNS.COM

1130 N. Garland
Lombard, IL 60148 Ph. # 630.424.6100 Fax. # 630.424.6120

OLYMPIK SIGNS


Comments:

RANDOLPH ST ELEVATION