



City of Chicago



Or2014-138

Office of the City Clerk

Document Tracking Sheet

Meeting Date:	4/2/2014
Sponsor(s):	Solis (25)
Type:	Order
Title:	Issuance of permits for sign(s)/signboard(s) at 1133 S Clinton St - B1
Committee(s) Assignment:	Committee on Zoning, Landmarks and Building Standards

Committee on Zoning, Landmarks, & Building Standards

ORDERED, That the Commissioner of the Building Department is hereby directed to issue a sign permit to: (*Contractor's name and address*)

Van Bruggen Signs
13401 Southwest Highway
Orland Park, IL 60462

For the erection of a sign / signboard over twenty-four (24) feet in height and / or over one hundred (100) square feet (in area of one face) at:

On-Premise / Business ID signs: indicate Business Name and Address


Dick's Sporting Goods
1133 S. Clinton Street
Chicago, IL 60607


Sign ID: Sign B1

Dimensions: 144 square feet (18'-0" x 8"-0")


Height above grade: 49 feet 6 inches

Such signs shall comply with all applicable provisions of Title 17 of the Chicago Zoning Ordinance and all other applicable provisions of the Municipal Code of the City of Chicago governing construction and maintenance of signs, signboards, and structures.

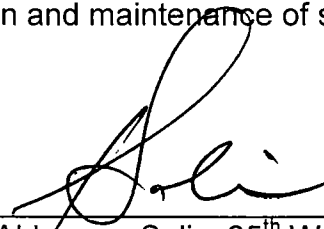

Alderman Solis, 25th Ward

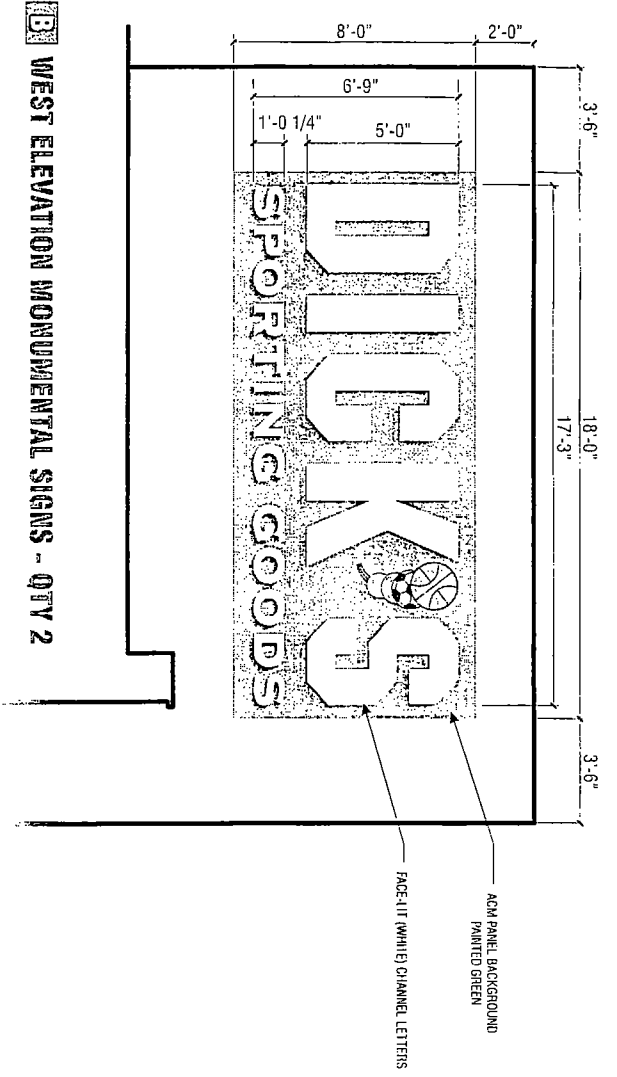


B WEST ELEVATION MONUMENTAL SIGNS - QTY 2
CHANNEL LETTERS ON GREEN ACM PANEL B/G
 SCALE: 1/4" = 1'-0"
 116.4 SQ. FT.

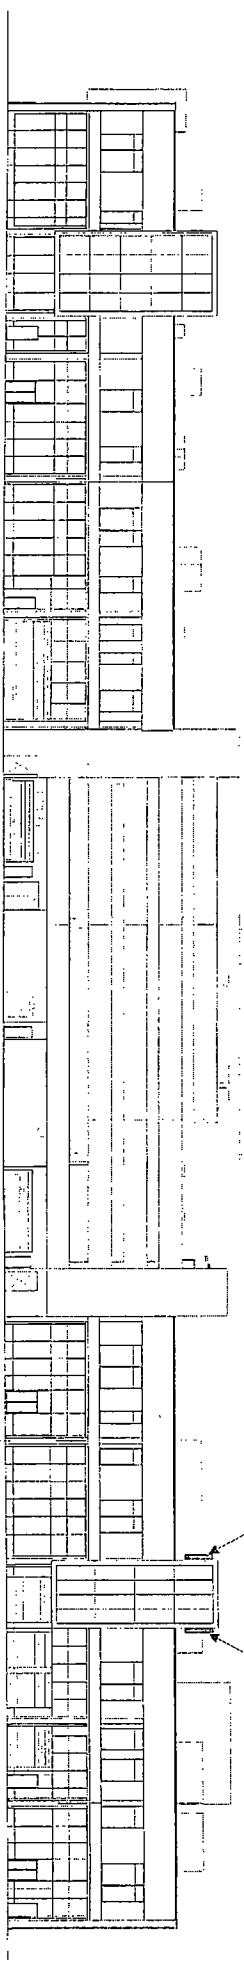


West Elevation (Clinton)

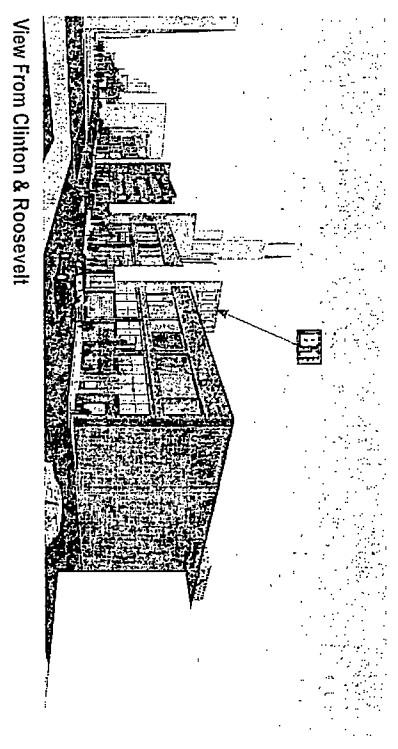

View From Clinton & Roosevelt

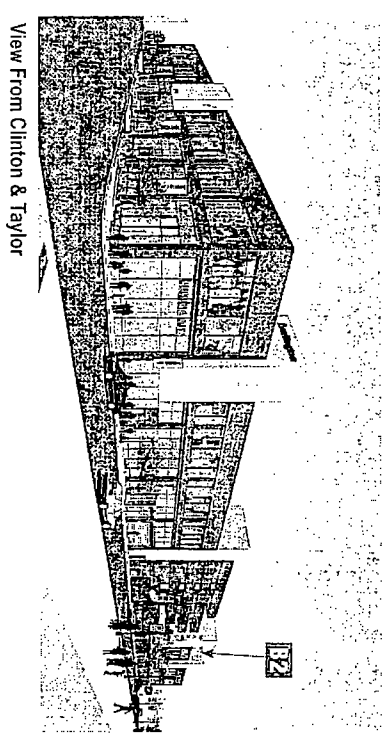


View From Clinton & Taylor

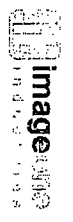






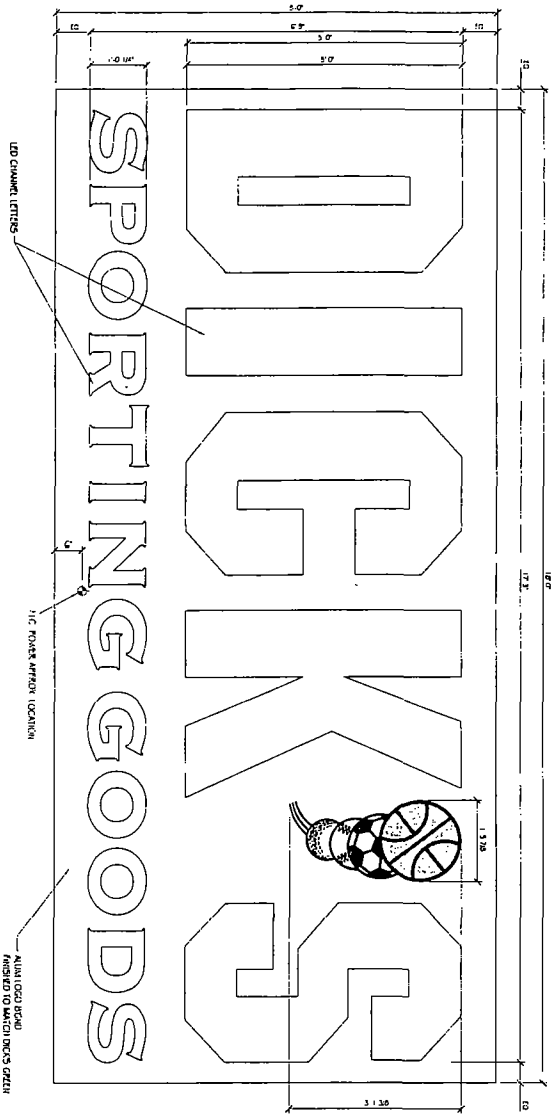

2 REOD

SIGNAGE "B1/B2" DETAIL
SCALE 1"=1'-0"

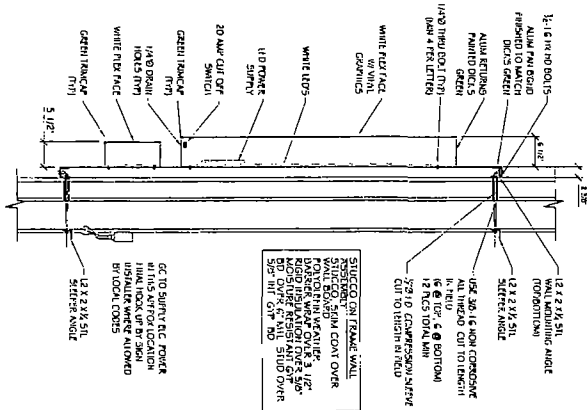

SECTION THRU SIGN
SCALE 1"=1'-0"











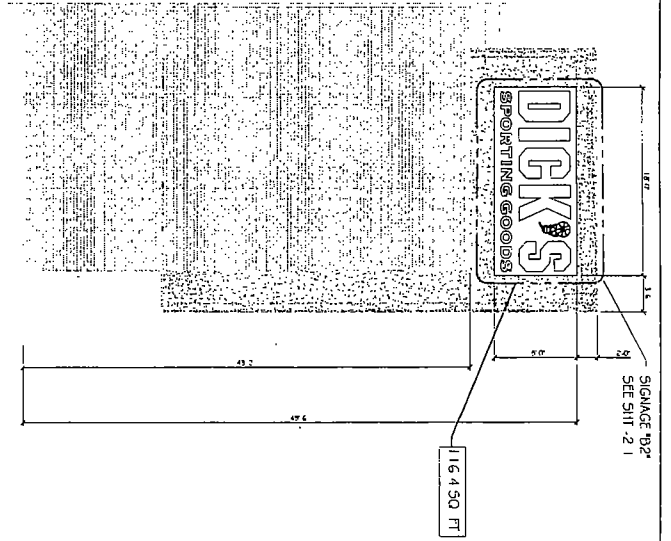


2 LEFT SIDE VIEW
SHEET 511 - 2.1

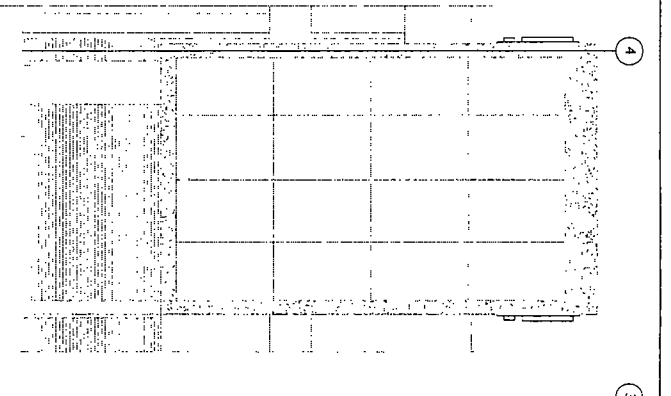

1 PARTIAL WEST ELEVATION (CUNTON)
SHEET 511 - 2.1

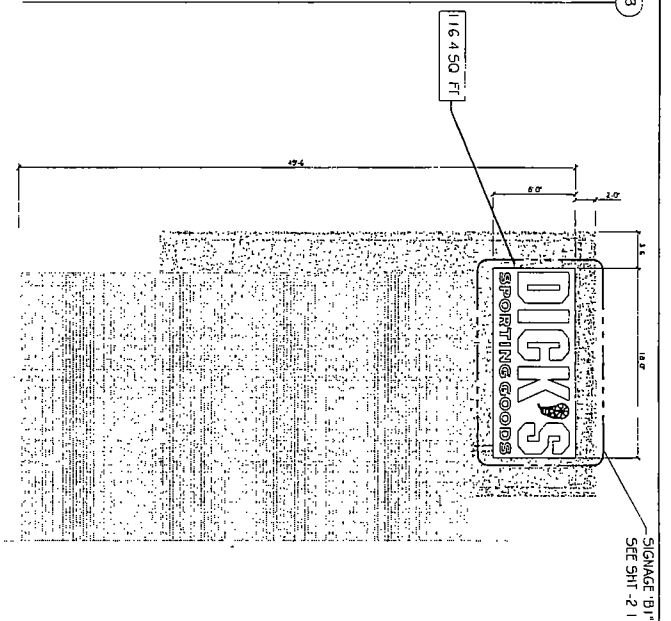

3 RIGHT SIDE VIEW
SHEET 511 - 2.1

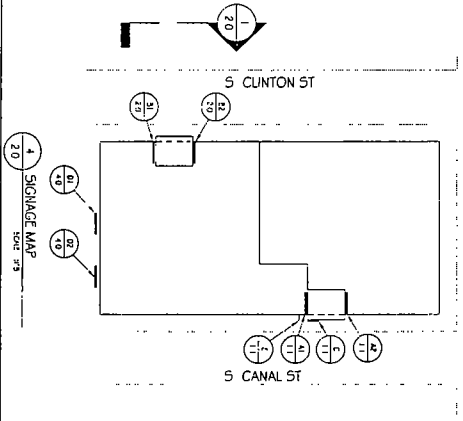

4 SIGNAGE MAP
SHEET 511 - 2.1

W TAVOR ST

REV	DATE	DESCRIPTION	BY

imageone
 industries
 11059-20



SHEET 1133

