



City of Chicago



Or2014-195

Office of the City Clerk

Document Tracking Sheet

Meeting Date:	4/30/2014
Sponsor(s):	Beale (9)
Type:	Order
Title:	Issuance of permits for sign(s)/signboard(s) at 11139 S Michigan Ave
Committee(s) Assignment:	Committee on Zoning, Landmarks and Building Standards

City Council meeting date: _____
Committee on Zoning, Landmarks & Building Standards

ORDERED, That the Commissioner of the Building Department is hereby directed to issue a sign permit to: (Contractor's name and address)

NEW PRISM ELECTRIC SIGN CO, INC.
1213 PARAMOUNT PARKWAY
BATAVIA, IL 60510

For the erection of a sign / signboard over twenty-four (24) feet in height and / or over one hundred (100) square feet (in area of one face) at:


On-Premise / Business ID signs: indicate Business Name and Address
Off-Premise / Advertising signs: must indicate that it is for Advertising


SNEAKER VILLA - JOIN THE MOVEMENT
11139 S. MICHIGAN AVE.
CHICAGO, IL

Dimensions: 28' x 5'2" = 145^{sq}

Height above grade: 20'

Such signs shall comply with all provisions of Title 17 of the Chicago Zoning Ordinance and all other applicable provisions of the Municipal Code of the City of Chicago governing the construction and maintenance of outdoor signs, sign boards, and structures.


Alderman, 9 Ward

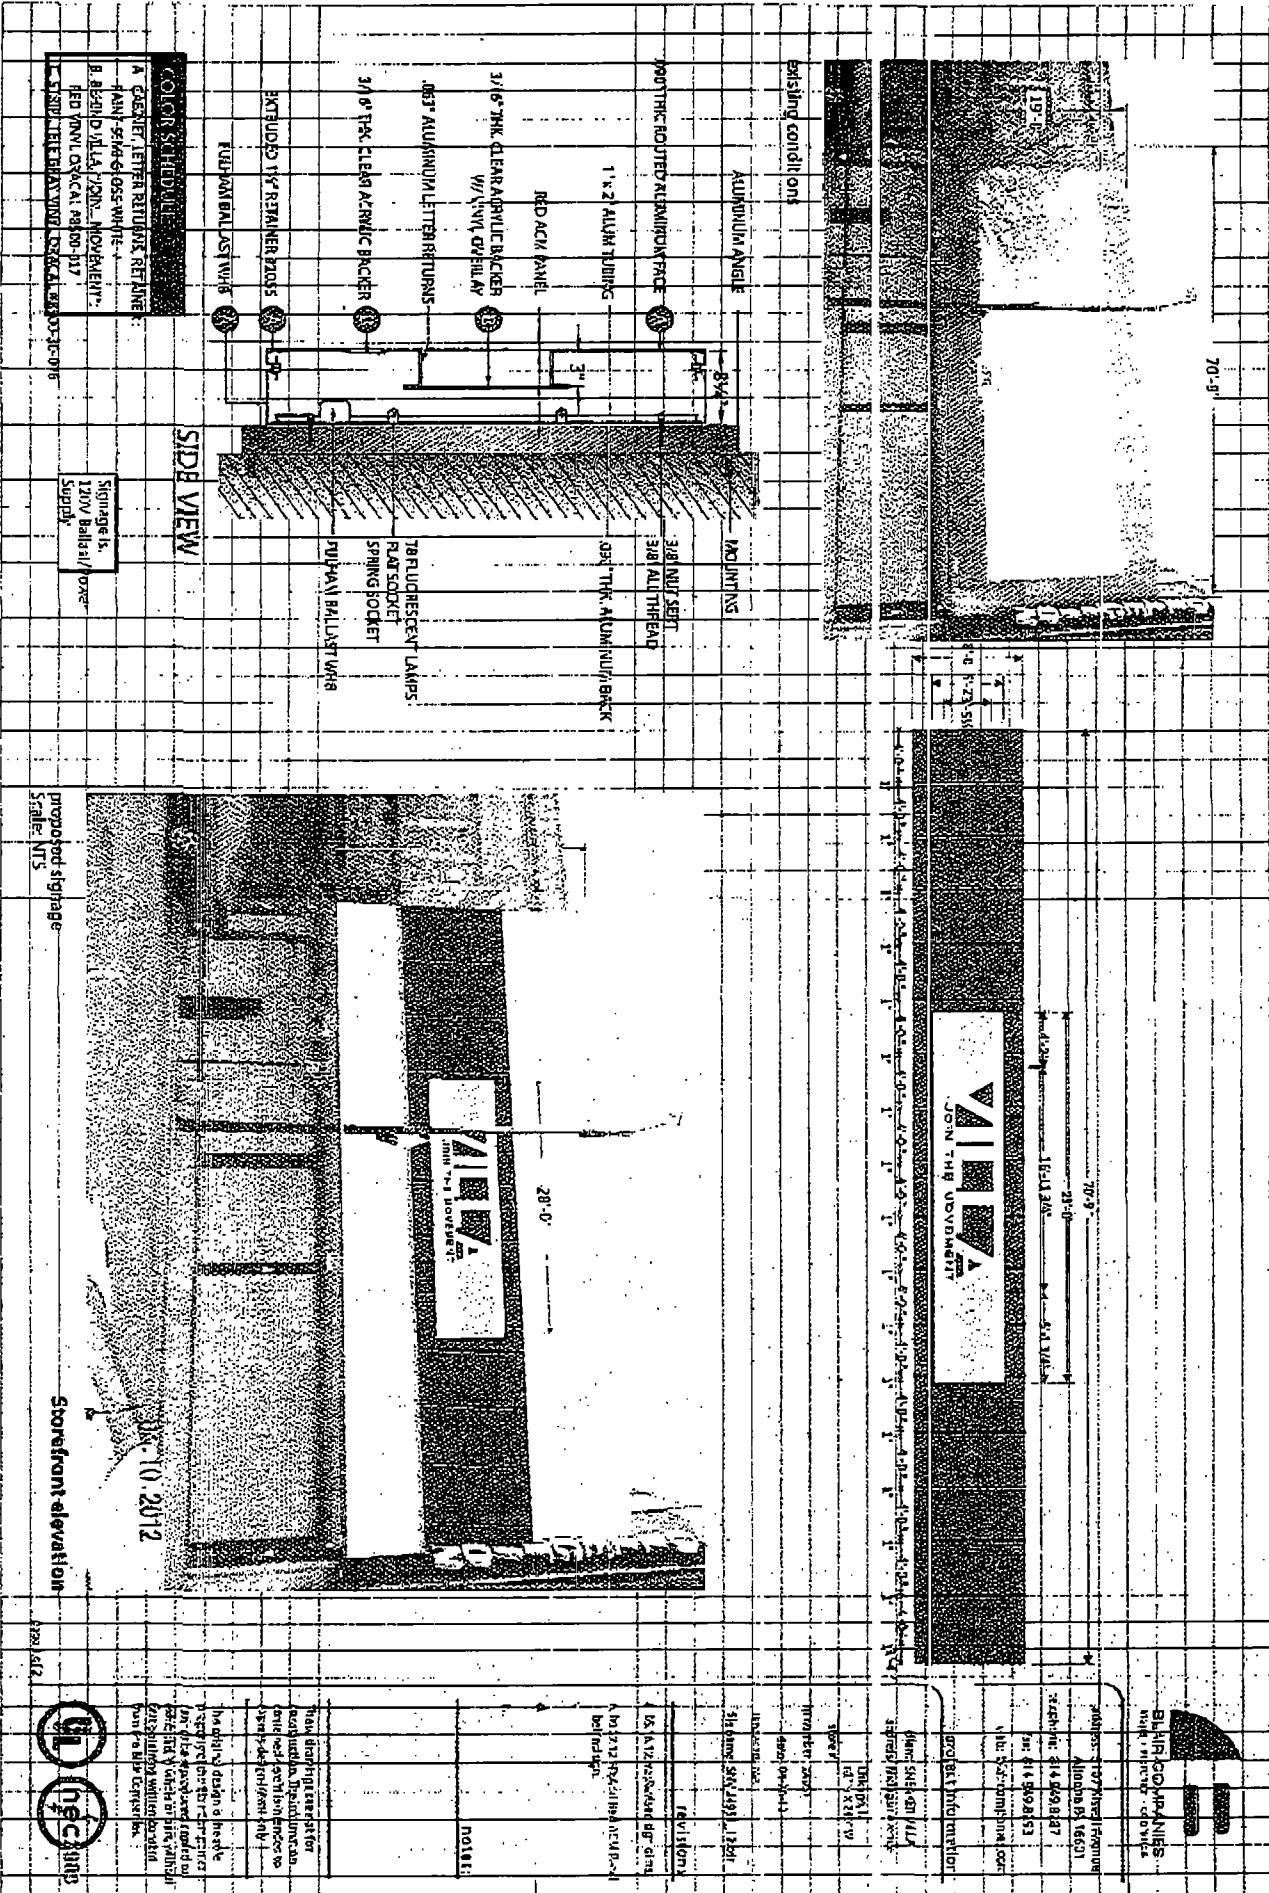

COLOR SCHEDULE


Signage is
 120V Ballast / Over
 Supply

Proposed Signage
 Scale: NTS

Storefront elevation

04.10.2012

2012





















LANDLORD
APPROVAL


Villa Join the Movement
Chris Koch
1926 Arch Street, 3rd floor
Philadelphia, PA 19103

Attention: Chris Koch,

I have reviewed the attached sign drawings, prepared by Blair Companies (# SNV_24951_12A) for 11139 S. Michigan Ave. Chicago, IL. and I approve them for install on the location.

You may use this approval letter for the purpose of gaining city approval and permitting for the signs.

Sincerely,



Jim Farrey
J. Patrick Realty, LLC
3105 N. Ashland, Suite 350
Chicago, IL 60657
P 312.968.4444