



City of Chicago



Or2015-99

Office of the City Clerk

Document Tracking Sheet

Meeting Date:	3/18/2015
Sponsor(s):	Reboyras (30)
Type:	Order
Title:	Issuance of permits for sign(s)/signboard(s) at 2989 N Milwaukee Ave
Committee(s) Assignment:	Committee on Zoning, Landmarks and Building Standards

City Council
March 18, 2015
Committee on Zoning, Landmarks, & Building Standards

ORDERED, That the Commissioner of the Building Department is hereby directed to issue a sign permit to:

Poblocki Sign Company
922 S. 70th St.
West Allis, WI 53214

For the erection of a sign / signboard over twenty-four (24) feet in height and / or over one hundred (100) square feet (in area of one face) at:

Aspira – 2989 North Milwaukee Avenue

Dimensions: 7'3" x 27'3"

Height above grade: 14'



Such signs shall comply with all provisions of Title 17 of the Chicago Zoning Ordinance and all other applicable provisions of the Municipal Code of the City of Chicago governing the construction and maintenance of outdoor signs, sign boards, and structures.



Ariel E. Reboyras
Alderman, 30th Ward

RECEIVED
#3
OFFICE OF THE
CITY CLERK

2015 MAR 16 AM 11:47

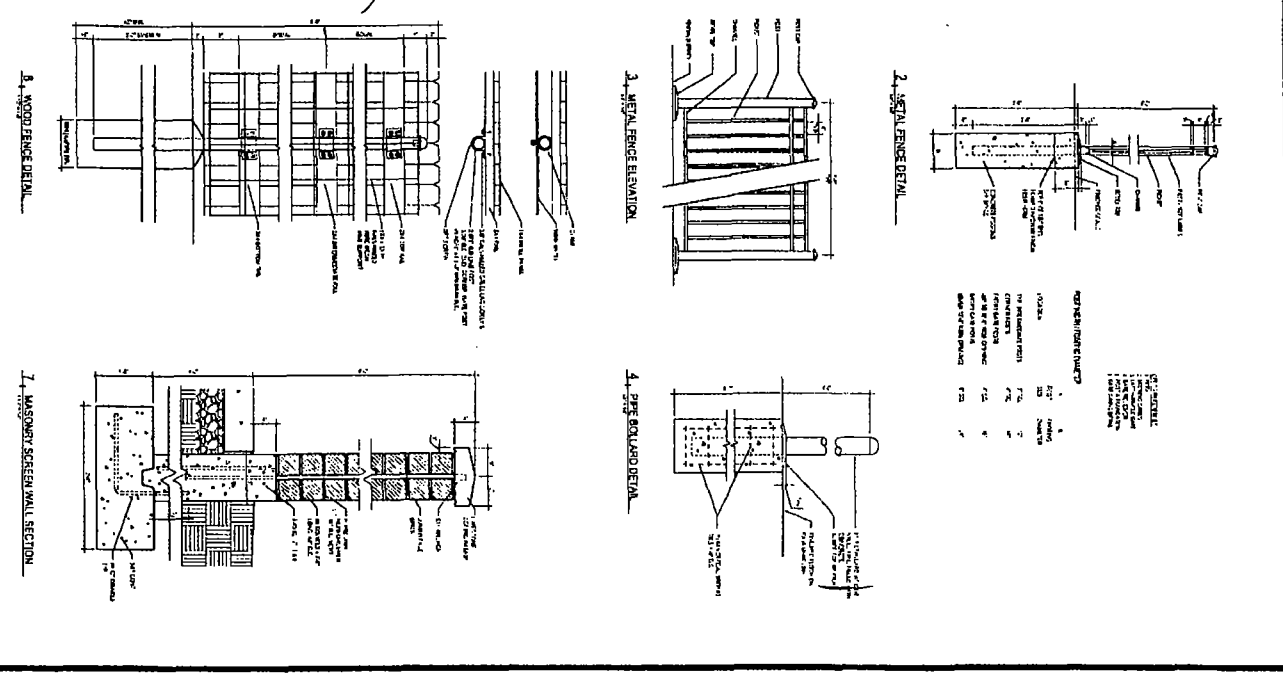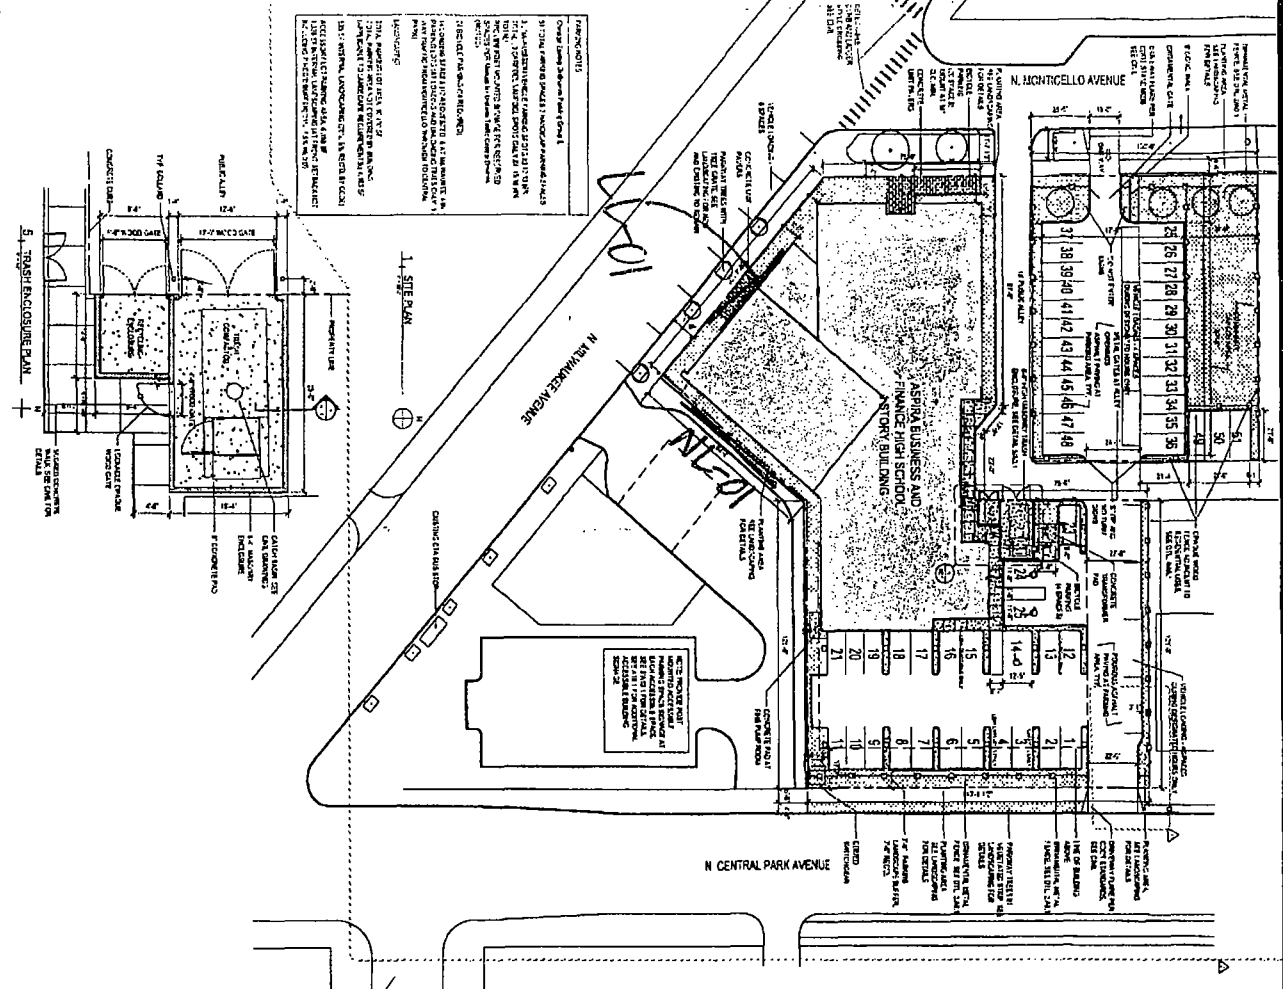




ASPIRA OF ILLINOIS
ASPIRA BUSINESS AND FINANCE HIGH SCHOOL
NEW CONSTRUCTION
2899 NORTH MILWAUKEE AVENUE
CHICAGO, IL 60618

SITE PLAN



A0.1

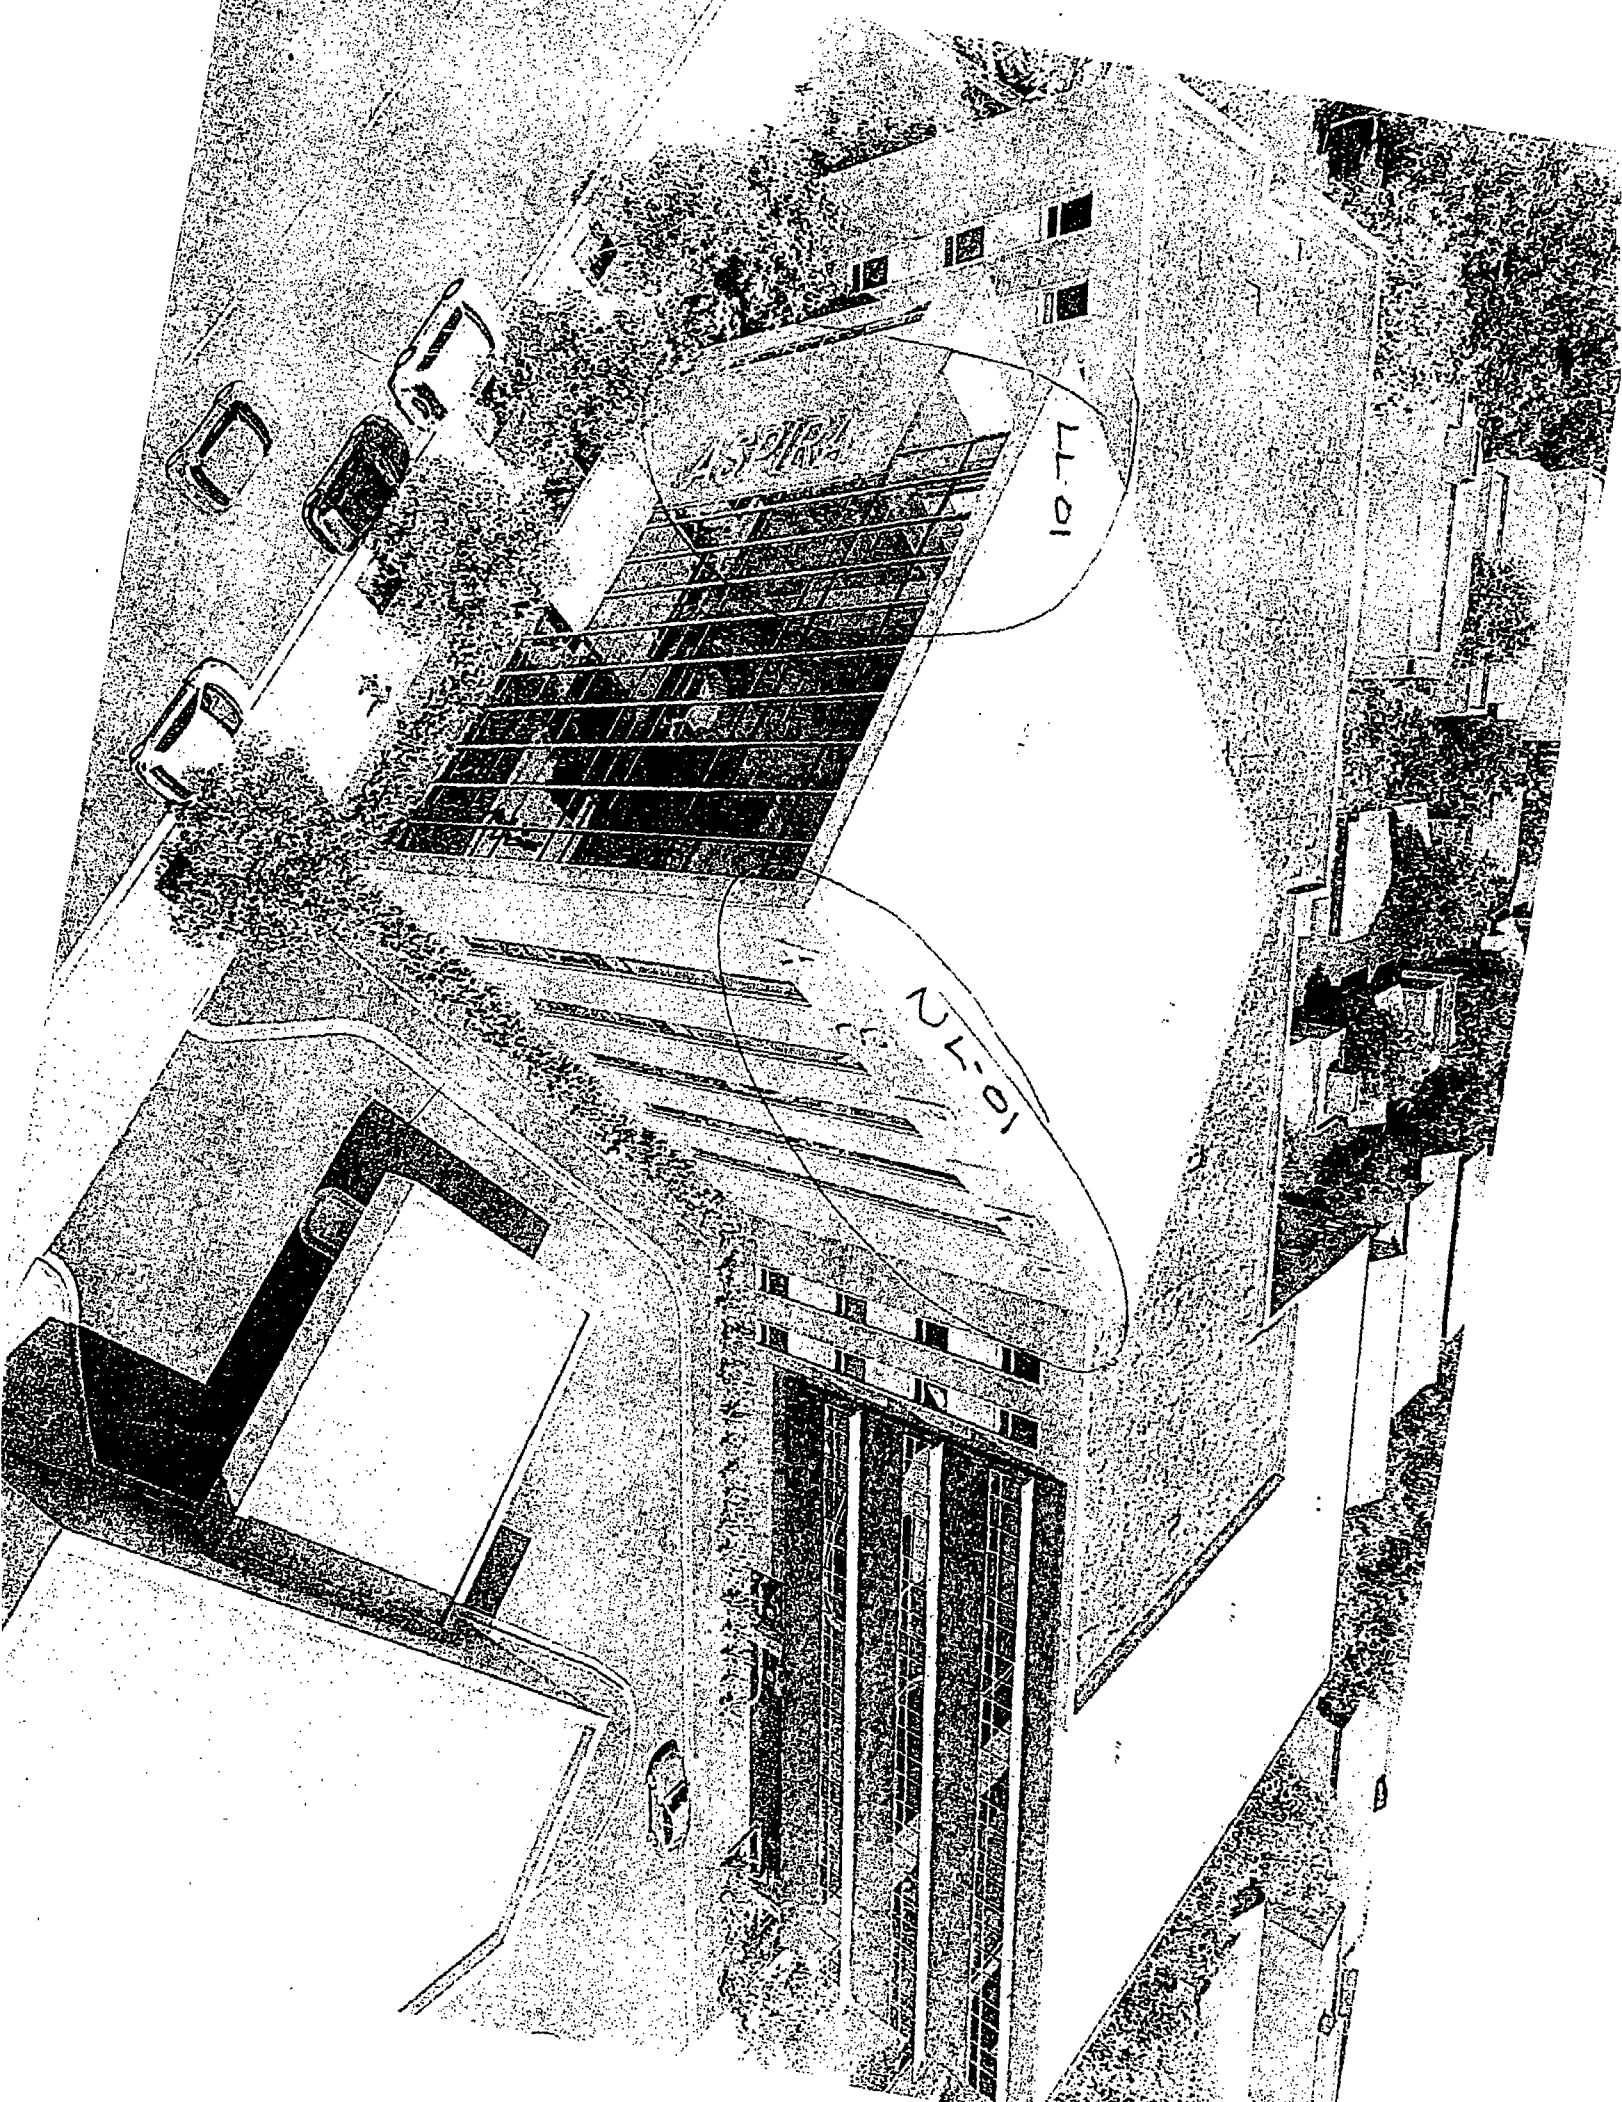

SIGN SPECIFICATIONS

(LL-01) - ILLUMINATED LETTERS
 Approximately 200 lbs
 Lighting: LED
 Voltage: 120V - 277V - Other
 Description: Back-Lit
 Material: 316 SS
 Face Color: #4 BRUSHED
 Return Color: 316 SS
 (NL-01) - NON LI LETTERS
 Approximately 200 lbs
 Material: 316 SS
 Color: #4 BRUSHED

ASPIRA

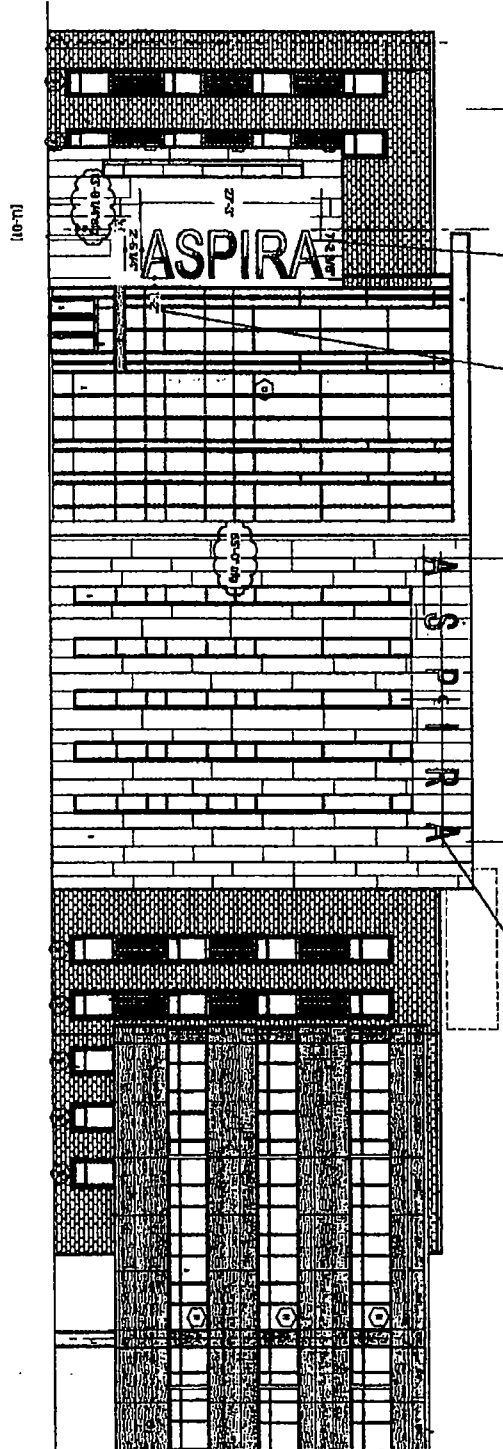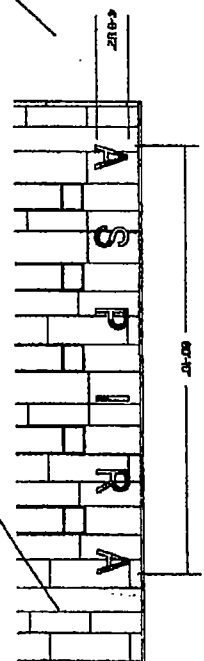

2. SOUTH ELEVATION



POBLOCKI



Aspira

Scale: 1/8" = 1'-0"
 Original Image Size: 17" x 17"

REVISIONS
 BY DATE
 JOB DESCRIPTION

LL-01 / NL-01
 SIGN TYPE
 54496 101
 CIP - Project - Job No.

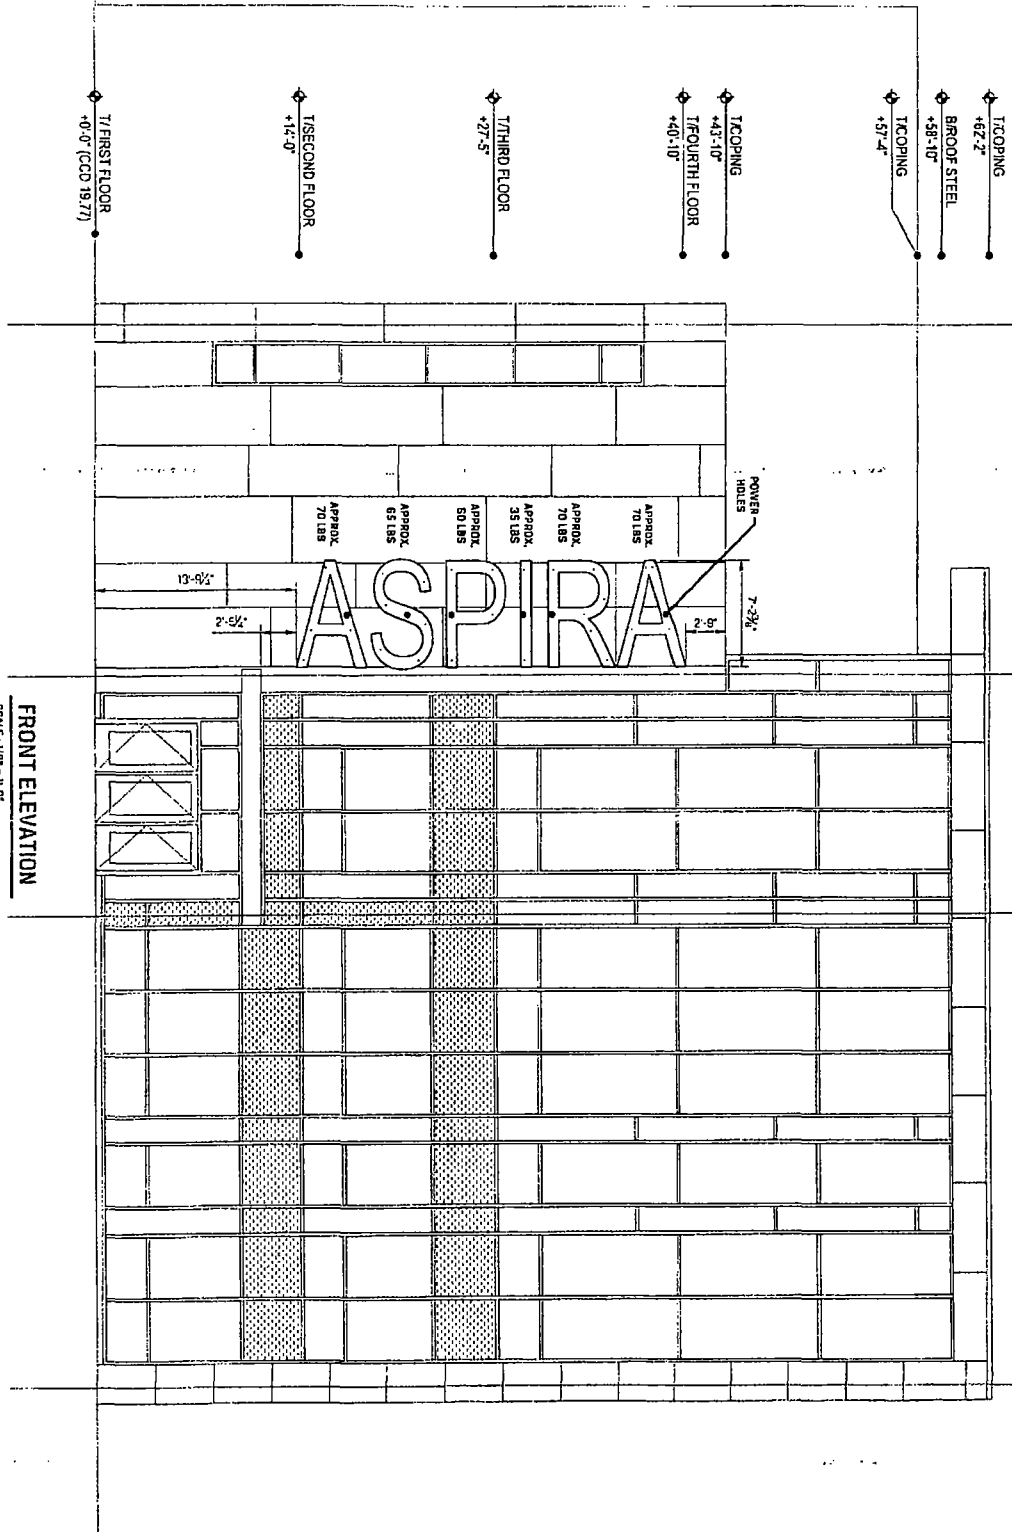

FRONT ELEVATION
SCALE: 1/8" = 1'-0"





Project

ASPIRA
BUSINESS/FINANCIAL
HIGH SCHOOL
2989 N. MILWAUKEE AVE
CHICAGO, IL

Scale AS NOTED

Original Size: 11" x 17"

Notes

Alt 2
11-7-14

Revisions

REV	DESCRIPTION	BY	DATE
1	SUB	RWT	11/04/14

Rev: MIEE GINELLA Date Due: 5/14/14
Drawn by: RYAN TRAPP

Sheet No. 10

LL-01

BACK LIT LETTERS

54496 S01

Sheet

***COPY OF SUBMITTED**

11/21/14



CITY OF CHICAGO

DEPARTMENT OF BUILDINGS

Sign Permit Application

APPROVAL NUMBER	APPLICATION NUMBER 100569744	ANNUAL FEE	WORK CODE	DRAWINGS ATTACHED ☐ YES ☐ NO
DATE OF APPLICATION 11/10/2014		TYPE OF SIGN FLAT OR BOX		
ADDRESS OF SIGN 2989 N MILWAUKEE AVE, 60618-		LENGTH 7	FT. 3	HEIGHT 27
BUILDING	ORIGINAL PERMIT NUMBER	AREA 198	SQ FT 198	WEIGHT 370
TYPE OF PERMIT NEW CONSTRUCTION (SIGN)		SIGN HEIGHT ABOVE GRADE (RHH) 14		
PAYER OF ANNUAL INSPECTION MIRRANDA, HECTOR 2415 N. MILWAUKEE AVE. CHICAGO, IL 60647 (773)252-0970		SHAPE OF SIGN REGULAR		
SIGN MANUFACTURER POBLOCKI SIGN CO.		SIGN WILL READ ASPIRA		
ADDRESS WHERE SIGN CAN BE SEEN PRIOR TO ERECTION		NO OF LAMPS 500		
TICKET NUMBER 0		TOTAL WATTAGE 468		
REINSPECTION CONTROL NUMBER		TYPE OF LAMP OTHER		
TYPE OF SUPPORT FOR SIGN BUILDING		NO OF BALLAST TRANSFORMERS 6		
SIGN BOARD SUPPORT MEMBERS OTHER		INLET OF TRANSFORMERS 120V		
ANNUAL FEE CONSTRUCTION FEE 1017 B FEE TOTAL FEE AMOUNT PAID BALANCE DUE		CONTRACTOR WILL INSTALL ☒ FEEDERS ☒ CUSTOMER LEADS		
400.00 400.00 200.00 \$ 200.00		TYPE OF SWITCH SPECIAL		
Check # for Zoning		LOCATION OF SWITCH INSIDE SIGN		
Check # for DCAP		SIGN LOCATION LIT LETTERS ON WEST WALL FACING MILWAUKEE AVE. (54496 LL-01)		

The undersigned certify that the statements in this application are true and correct and that all work done under the proposed permit will conform to the requirements of the Chicago Municipal Code.

REG NO E00850	REG NO N94178
ELECTRICIAN BLOCK ELECTRIC COMPANY ADDRESS 7107 N. MILWAUKEE AVE. NILES, IL 60714	SIGNER POBLOCKI SIGN CO ADDRESS 922 S 70TH ST MILWAUKEE WI 53214
SUPERVISOR SIGNATURE 	SIGNATURE

The permit issued on this application will authorize only signs here applied for. If other signs are to be erected they must be covered by additional permits.

City of Chicago
Rahm Emanuel, Mayor



Department of Buildings
Felicia Davis, Commissioner

TYPE OF BUSINESS <u>OTHER</u> Other: <u>HIGH SCHOOL</u>		SIGN BOND REQUIRED? ☐ YES	
Name: <u>ASPIRA</u>		COUNCIL ORDER REQUIRED ☒ YES	
LIC #: _____		IS SPECIAL PERMISSION REQUIRED FROM CHIEF ELECTRICAL ☒ YES	
Renewal Date: <u>11/15/2016</u>		IF YES, ATTACH LETTER OF REQUEST	
Projects Over: ☒ Private Property ☒ Public Way Grant Permit #: _____		TIME STAMP	
☐ Planned Development/Manufacturing PMD/PD#: _____ Zoning District: <u>B3</u> Other: _____			
TYPE OF SIGN: ☐ ADVERTISING ☒ ILLUMINATE ☐ MOVEABLE ☒ BUSINESS ☐ FLASHING			
TOTAL STREET FRONTAGE OF LOT (IN FEET) <u>333</u>			
TOTAL AREA OF NEW SIGN (SQ.FT.) <u>198</u>			
TOTAL AREA OF ALL SIGNS ON LOT (SQ.FT.) <u>492</u>			
HEIGHT OF SIGN ABOVE GRADE (TO TOP) <u>41ft 3in</u>			
DISTANCE OF CURB LINE OUTER EDGE (ft) <u>8</u>			
DISTANCE OF STRUCTURE INNER EDGE (ft) <u>9</u>			
DISTANCE FROM (ft): A. PUBLIC PARK (OVER 10 ACRES) _____ B. EXPRESSWAY (IF LESS THAN 1,000 FT.) _____ C. RESIDENCE DISTRICT (ADVERTISING SIGNS ONLY) _____			
IF REPLACEMENT SIGN OR CHANGE OF FACE, WHAT DOES THE EXISTING SIGN READ? _____ _____ Original Payee: _____ _____			
Landmark Hold: ☐ Status: _____		REMARKS	
ZONING (OFFICE USE ONLY)			