



City of Chicago



Or2017-356

Office of the City Clerk

Document Tracking Sheet

Meeting Date:	7/26/2017
Sponsor(s):	Reilly (42)
Type:	Order
Title:	Issuance of permits for sign(s)/signboard(s) at 648 N Clark St
Committee(s) Assignment:	Committee on Zoning, Landmarks and Building Standards

CITY COUNCIL
COMMITTEE ON ZONING, LANDMARKS AND BUILDING STANDARDS

COUNCIL ORDER

RE: Approval of sign over 100 square feet in area or over 24 feet above grade

ORDERED, that the City Council hereby approves the following sign application submitted by:

Applicant*: BlitzLake Partners

(* The Applicant is the owner of the real property or the business tenant of the real property. Do not list the sign contractor, sign erector, sign company or advertising entity in the above space.)

This Order approves the following sign in accordance with Municipal Code of Chicago Section 13-20-680:

Address of Sign: 648 N Clark St Chicago, IL 60654

Zoning District: DX

DOB Sign Permit Application #: _____


Sign Details:

1. On-premise X OR Off-premise _____
2. Static sign X OR Dynamic-image display sign _____
3. Number of sign faces 1
4. Projecting over the public way NO (Yes or No) If yes, Public Way Use #: _____
5. Dimensions: Length 15 feet 0 inches Height 30 feet 0 inches
Total square feet in area: 450 feet _____ inches
6. Height above grade: 18 feet 0 inches
7. Elevation (side of building or lot where the sign will be erected): West
8. Name of Sign Contractor/Erector: South Water Signs

To be legal, such sign shall comply with all provisions of Title 17 of the Chicago Municipal Code ("Zoning Ordinance") and all other provisions of the Municipal Code governing the permitting, construction and maintenance and removal of signs and sign structures. Failure of the applicant and the applicant's successors to comply shall be grounds for invalidation or revocation of the sign permit.


Alderman

42
Ward

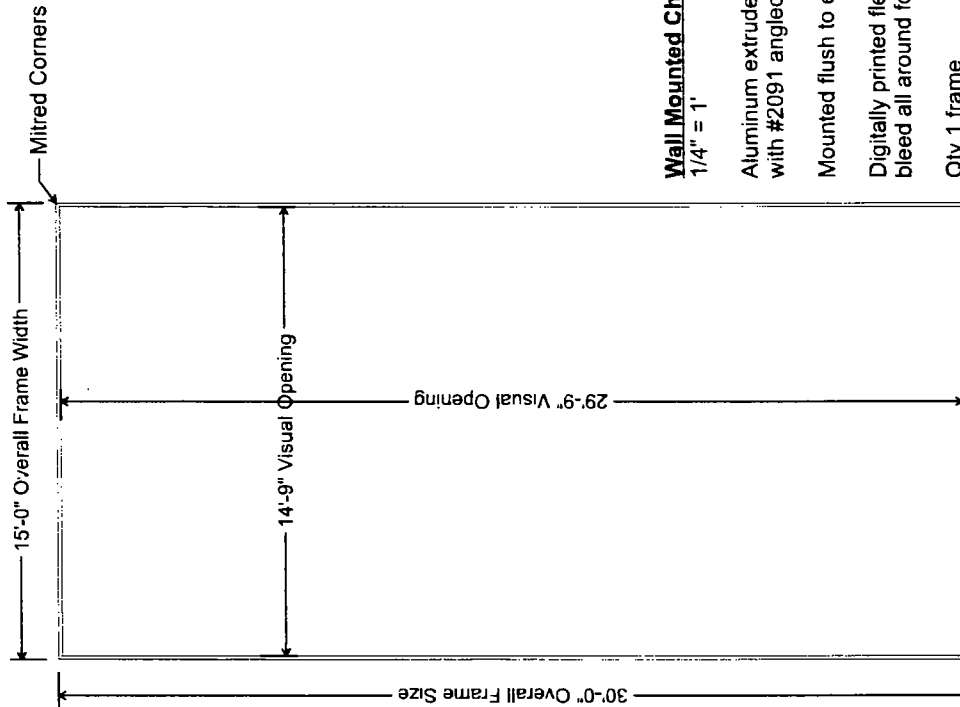

Wall Mounted Changeable Frame

1/4" = 1'


Aluminum extruded wall mounted tension frame #2090 with #2091 angled cover painted metallic silver

Mounted flush to exterior brick building facade

Digitally printed flexible-fabric face with min. 1-1/2" bleed all around for tension clips #5360

Qty 1 frame

Wall Frame Tension Frame Full Size

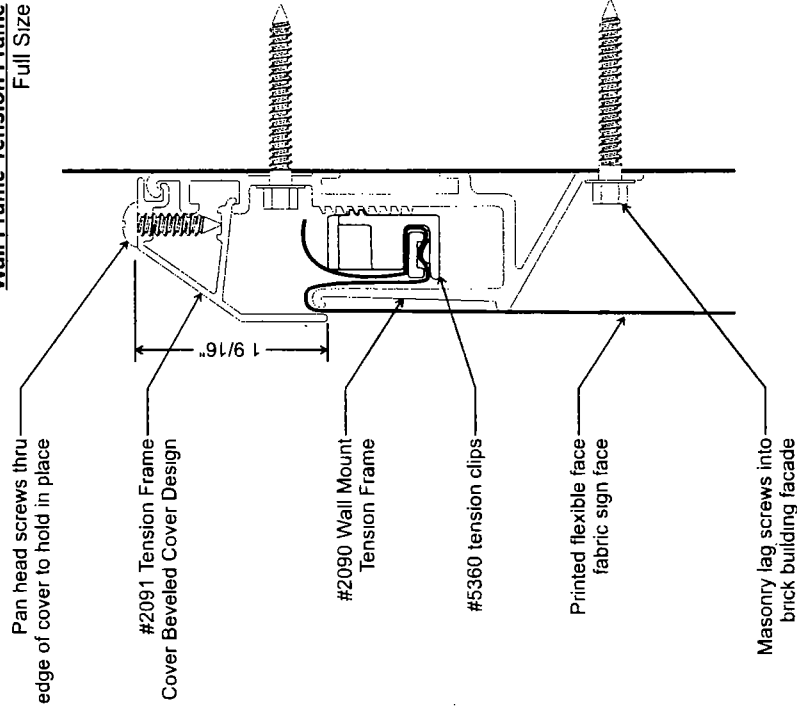


South Water Signs

THIS DRAWING IS PROPERTY OF SOUTH WATER SIGNS. ALL RIGHTS OF REPRODUCTION ARE RESERVED BY SOUTH WATER SIGNS.




In-Place Rendering

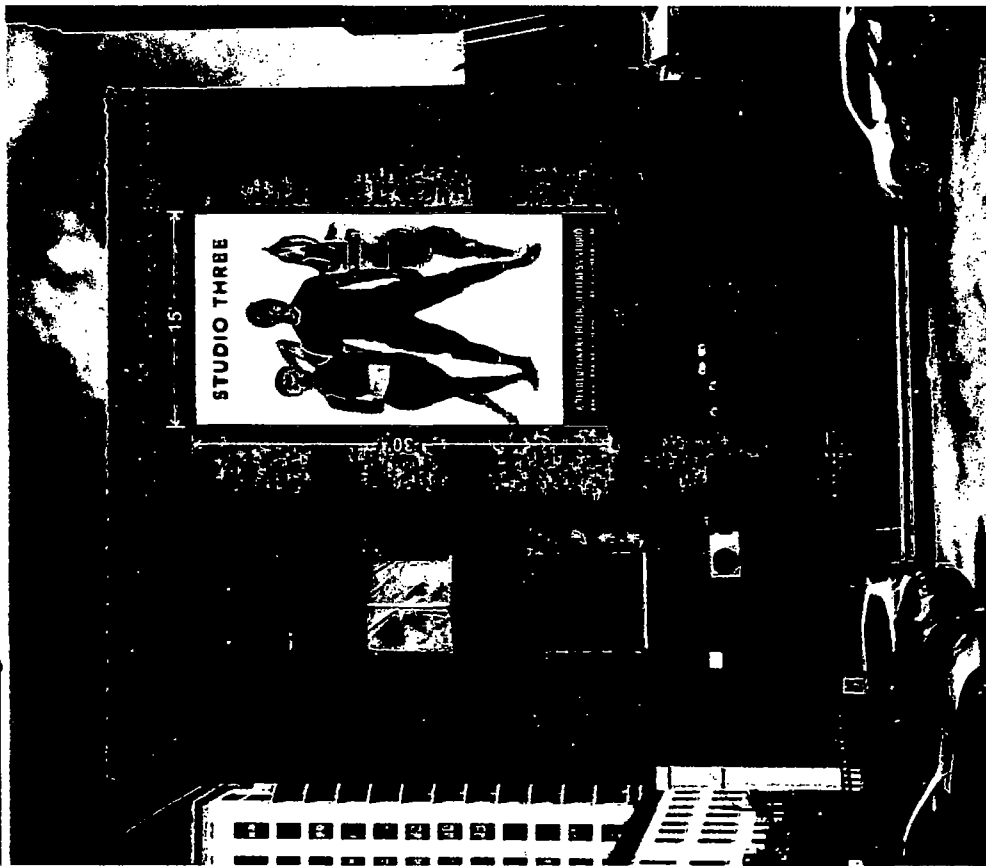

South Water Signs



Project Name & Location

Project No.
7022518

Date
07/24/17


Remarks

THIS DRAWING IS PROPERTY
OF SOUTH WATER SIGNS
ALL RIGHTS OF REPRODUCTION
ARE RESERVED BY
SOUTH WATER SIGNS

