



City of Chicago



Or2018-227

Office of the City Clerk

Document Tracking Sheet

Meeting Date:	5/25/2018
Sponsor(s):	Dowell (3)
Type:	Order
Title:	Issuance of permits for sign(s)/signboard(s) at 123 E Cermak Rd - north elevation - Hampton Inn
Committee(s) Assignment:	Committee on Zoning, Landmarks and Building Standards

CITY COUNCIL
COMMITTEE ON ZONING, LANDMARKS AND BUILDING STANDARDS

COUNCIL ORDER

RE: Approval of sign over 100 square feet in area or over 24 feet above grade

ORDERED, that the City Council hereby approves the following sign application submitted by:

Applicant*: Michigan Cermak Indiana LLC

(* The Applicant is the owner of the real property or the business tenant of the real property. Do not list the sign contractor, sign erector, sign company or advertising entity in the above space.)

This Order approves the following sign in accordance with Municipal Code of Chicago Section 13-20-680:

Address of Sign: 123 East Cermak Road Chicago, IL 606 16

Zoning District: Planned Development No. 1153

DOB Sign Permit Application #: _____


Sign Details:

1. On-premise X OR Off-premise _____
2. Static sign X OR Dynamic-image display sign _____
3. Number of sign faces 2
4. Projecting over the public way Yes (Yes or No) If yes, Public Way Use #: 1123178
5. Dimensions: Length 3 feet 5 inches Height 20 feet 0 inches
Total square feet in area: 68 feet 0 inches
6. Height above grade: 46 feet 0 inches
7. Elevation (side of building or lot where the sign will be erected): North elevation (Hampton Inn)
8. Name of Sign Contractor/Erector: Chandler Signs

Such sign shall comply with all provisions of Title 17 of the Chicago Municipal Code ("Zoning Ordinance") and all other provisions of the Municipal Code of Chicago governing the permitting, construction and maintenance and removal of signs and sign structures. Failure of the applicant and the applicant's successors shall be grounds for invalidation or revocation of the sign permit.


Alderman


Ward

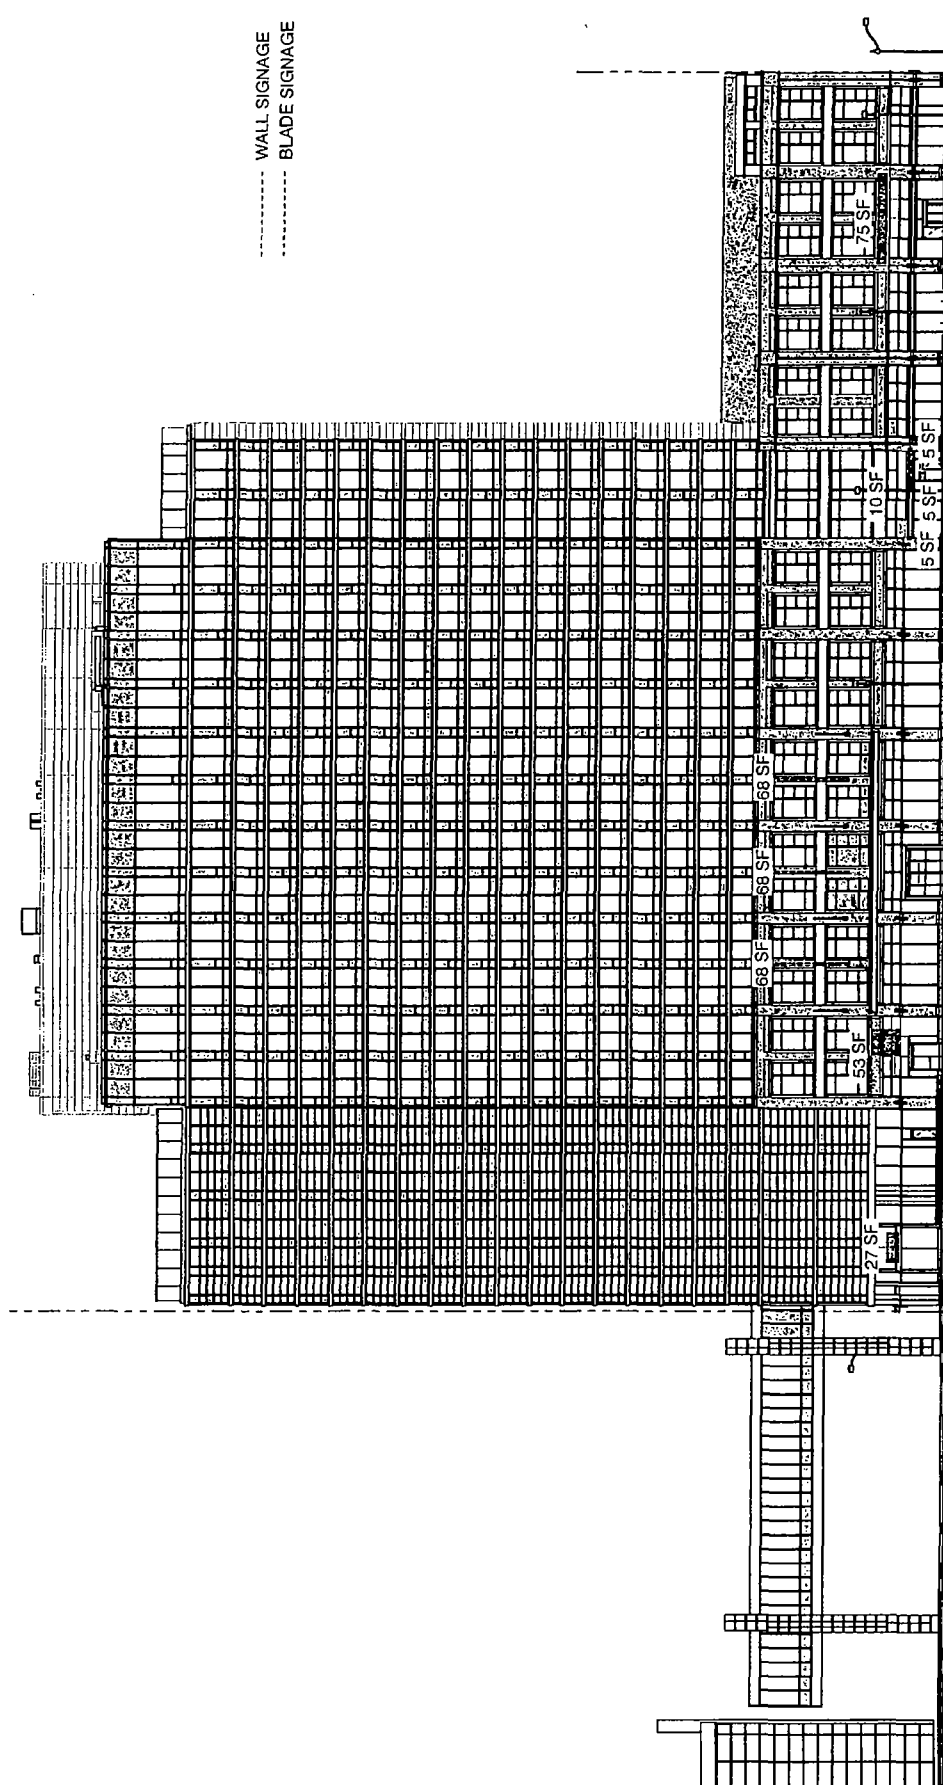

WALL SIGN 170 SF
BLADE SIGN 214 SF

PD 1153 - HOTEL & DATA CENTER

McHugh Developer • Antunovich Associates Architecture, Planning, Interior Design •

HOTEL: CERMAK ROAD ELEVATION

Chicago, Illinois | May 11, 2018

Hilton

Design #

03845350-13

Sheet 1 of 9

Client

HILTON

Address

123 EAST CERMAK ROAD
CHICAGO, ILLINOIS

Account
Map.

MSW / MAW

Designer

MAB

Date

3/7/16

Approval / Date

Client

Sales

Estimating

AT

Engineering

Landlord

Revision/Date

02-RF 04.13.16 Add 10'-0" P

03-MAD 02.18.16 Supply 30' W.C.

04-RF 04.13.16 Add 10'-0" P

05-RF 04.13.16 Add 10'-0" P

CHANDLER

Electrical











































338'-8"

248'-11"

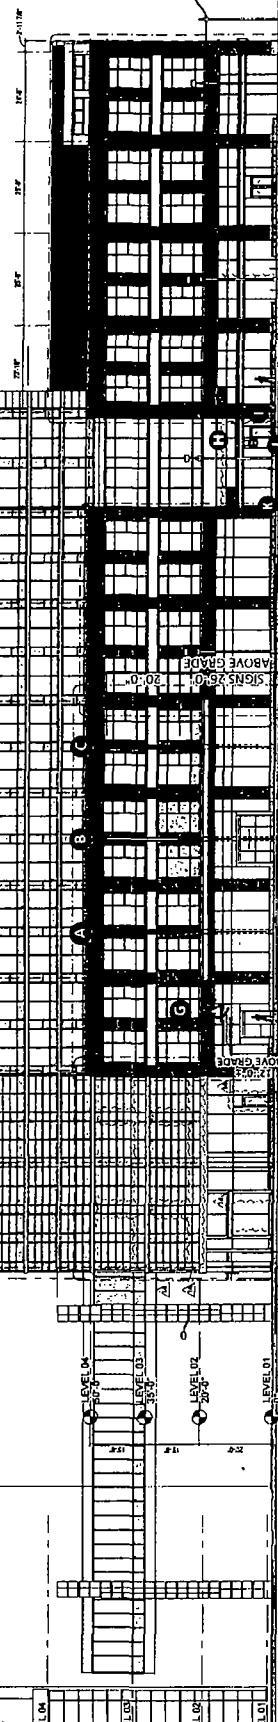

NORTH ELEVATION

SCALE: 1/32"=1'-0"

1'-1" 24'-4 1/2" 1'-1" 24'-4 1/2" 1'-1"

ABOVE GRADE

ABOVE GRADE

OPPOSITE FACE

 Hilton	
Design # GB8833A13	
Sheet 10 of 9	
Client	
Address HILTON	
123 EAST CERMIA ROAD CHICAGO, ILLINOIS	
Account Rep.	MSW / MAW
Designer	MAB
Date	3/7/16
Approval / Date	
Client	
Sales	
Estimating	
Art	
Engineering	
Landscaping	
Revision/Date	
1-167 03.11, Add 2'-0" P.C. 2-167 03.12, Rev. 1, 2, 3, 73	




OPPOSITE FACE

[illegible]

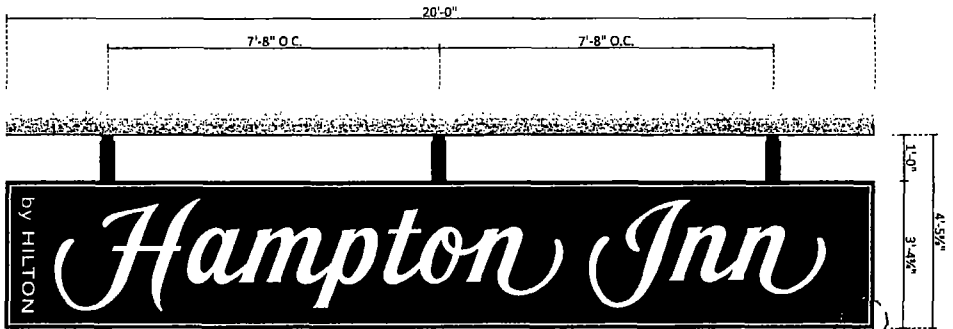

D/F BLADE SIGN SCALE 3/8"=1'-0"
ONE (1) REQUIRED - MANUFACTURE & INSTALL

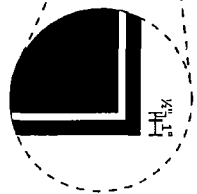

FABRICATED ALUMINUM D/F SIGN CABINET -
PAINTED MATTHEWS MP4906 BLUE (PMS 2758c) -
INSIDE PAINTED LIGHT-ENHANCING WHITE

3M PANAGRAPHICS III FLEXIBLE BLEED FACES w/
1st SURFACE VINYL GRAPHICS

3M (OR APPROVED EQUIV.) VTB 12674 OPAQUE
BLUE VINYL BACKGROUND w/ WEED-OUT
SHOW-THRU WHITE "Hampton Inn & Suites
by HILTON" GRAPHICS

3M (OR APPROVED EQUIV.) 360-59 CARDINAL RED
VINYL BORDER w/ 360-10 OPAQUE WHITE INSET
BORDER (NOTE: FOR PRECISE ACCURACY, BORDER
MUST BE CUT BY HAND AFTER FACE HAS BEEN
STRETCHED)

INTERNALLY ILLUMINATED w/ 800ma DAYLIGHT
H.O. LAMPS

T.S. SUPPORTS TO BE PROVIDED BY CHANDLER FOR
MOUNTING. PAINTED TO MATCH PMS 425c GRAY
(SMOOTH FINISH)

G.C. TO PROVIDE T.S. OUTRIGGERS PROTRUDING
FROM WALL FOR SLEEVING SIGN SUPPORTS OVER
& THRU-BOLTING - PAINTED PMS 425c GRAY
(SMOOTH FINISH)

EXACT SIZES OF SUPPORTS & OUTRIGGERS T.B.D.

ENGINEERING NOTE: DESIGN TUBE SUPPORTS TO
BE OVERSIZED TO ACCOUNT FOR DIFFERENTIAL
MOVEMENT OF THE BUILDING

POWER THRU OUTRIGGER T.B.D.



END VIEW



OPPOSITE FACE

Hilton	
DESIGN #	038835A-13
Sheet 12 of 9	
Client	HILTON
Address	123 EAST CERNAX ROAD CHICAGO, ILLINOIS
Account	MSW / MANV
Rep.	
Designer	MAB
Date	3/7/16
Approval / Date	
Client	
Sketch	
Estimating	
Art	
Engineering	
Landlord	
Revision / Date	
1. 0.87' O.A.S.S. Add "C" - "P"	
2. 0.87' O.A.S.S. Add "C" - "P"	
