



City of Chicago



Or2018-228

Office of the City Clerk

Document Tracking Sheet

Meeting Date:	5/25/2018
Sponsor(s):	Dowell (3)
Type:	Order
Title:	Issuance of permits for sign(s)/signboard(s) at 123 E Cermak Rd - north elevation - Home 2 Suites
Committee(s) Assignment:	Committee on Zoning, Landmarks and Building Standards

CITY COUNCIL
COMMITTEE ON ZONING, LANDMARKS AND BUILDING STANDARDS

COUNCIL ORDER

RE: Approval of sign over 100 square feet in area or over 24 feet above grade

ORDERED, that the City Council hereby approves the following sign application submitted by:

Applicant*: Michigan Cermak Indiana LLC

(* The Applicant is the owner of the real property or the business tenant of the real property. Do not list the sign contractor, sign erector, sign company or advertising entity in the above space.)

This Order approves the following sign in accordance with Municipal Code of Chicago Section 13-20-680:

Address of Sign: 123 East Cermak Road Chicago, IL 60616

Zoning District: Planned Development No. 1153

DOB Sign Permit Application #: _____


Sign Details:

1. On-premise X OR Off-premise _____
2. Static sign X OR Dynamic-Image display sign _____
3. Number of sign faces 2
4. Projecting over the public way Yes (Yes or No) If yes, Public Way Use #: 1123178
5. Dimensions: Length 3 feet 5 inches Height 20 feet 0 inches
Total square feet in area: 68 feet 0 inches
6. Height above grade: 46 feet 0 inches
7. Elevation (side of building or lot where the sign will be erected): North elevation (Home 2 Suites)
8. Name of Sign Contractor/Erector: Chandler Signs

Such sign shall comply with all provisions of Title 17 of the Chicago Municipal Code ("Zoning Ordinance") and all other provisions of the Municipal Code of Chicago governing the permitting, construction and maintenance and removal of signs and sign structures. Failure of the applicant and the applicant's successors shall be grounds for invalidation or revocation of the sign permit.

Pat Dowell
Alderman

3rd
Ward

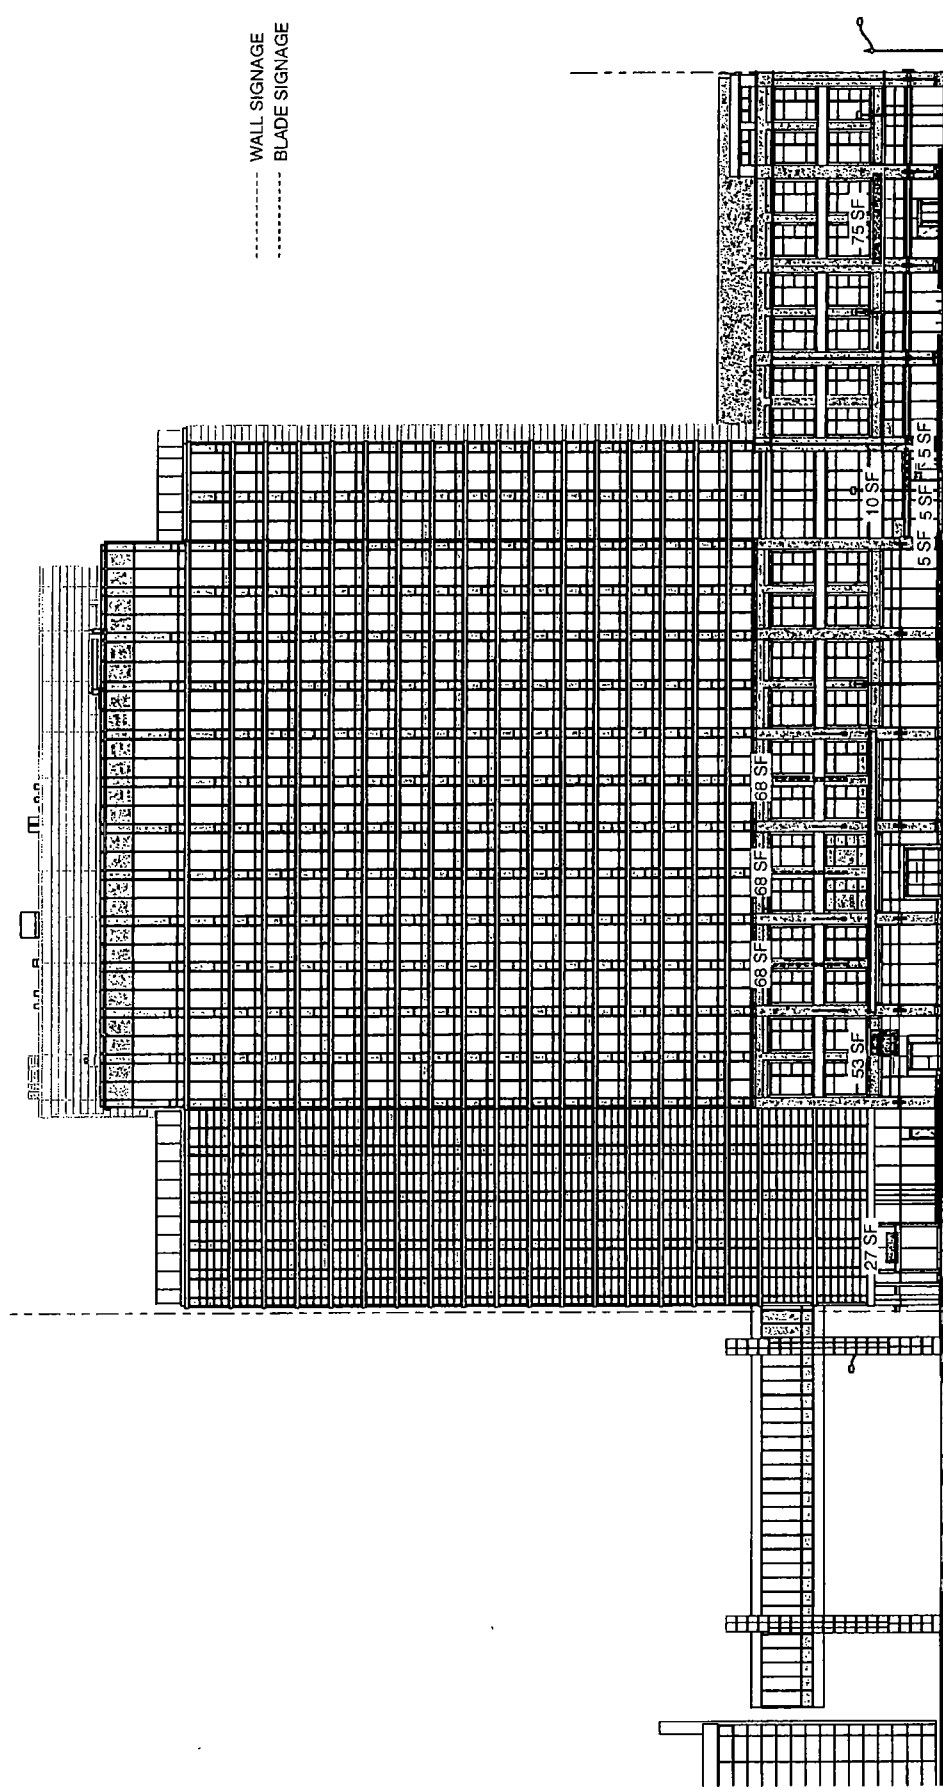

WALL SIGN 170 SF
 BLADE SIGN 214 SF


PD 1153 - HOTEL & DATA CENTER

McHugh Developer · Antimovich Associates Architecture, Planning, Interior Design °

HOTEL: CERMAK ROAD ELEVATION

Chicago, Illinois | May 11, 2018

Design # 038835A43		Sheet 1 of 9	
Client HILTON ADDRESS 123 EAST CERRAS ROAD CHICAGO, ILLINOIS		MSW / MAW Account Rep. MAB Designer Date 3/7/16	
Revision/Date	Client	Approval/Date	3/7/16
01-REVISION 03/07/16 revised "C" & "D" from 10 to 11 02-REVISION 03/07/16 03-REVISION 03/07/16 04-REVISION 03/07/16 05-REVISION 03/07/16 06-REVISION 03/07/16 07-REVISION 03/07/16 08-REVISION 03/07/16 09-REVISION 03/07/16 10-REVISION 03/07/16 11-REVISION 03/07/16 12-REVISION 03/07/16 13-REVISION 03/07/16 14-REVISION 03/07/16 15-REVISION 03/07/16 16-REVISION 03/07/16 17-REVISION 03/07/16 18-REVISION 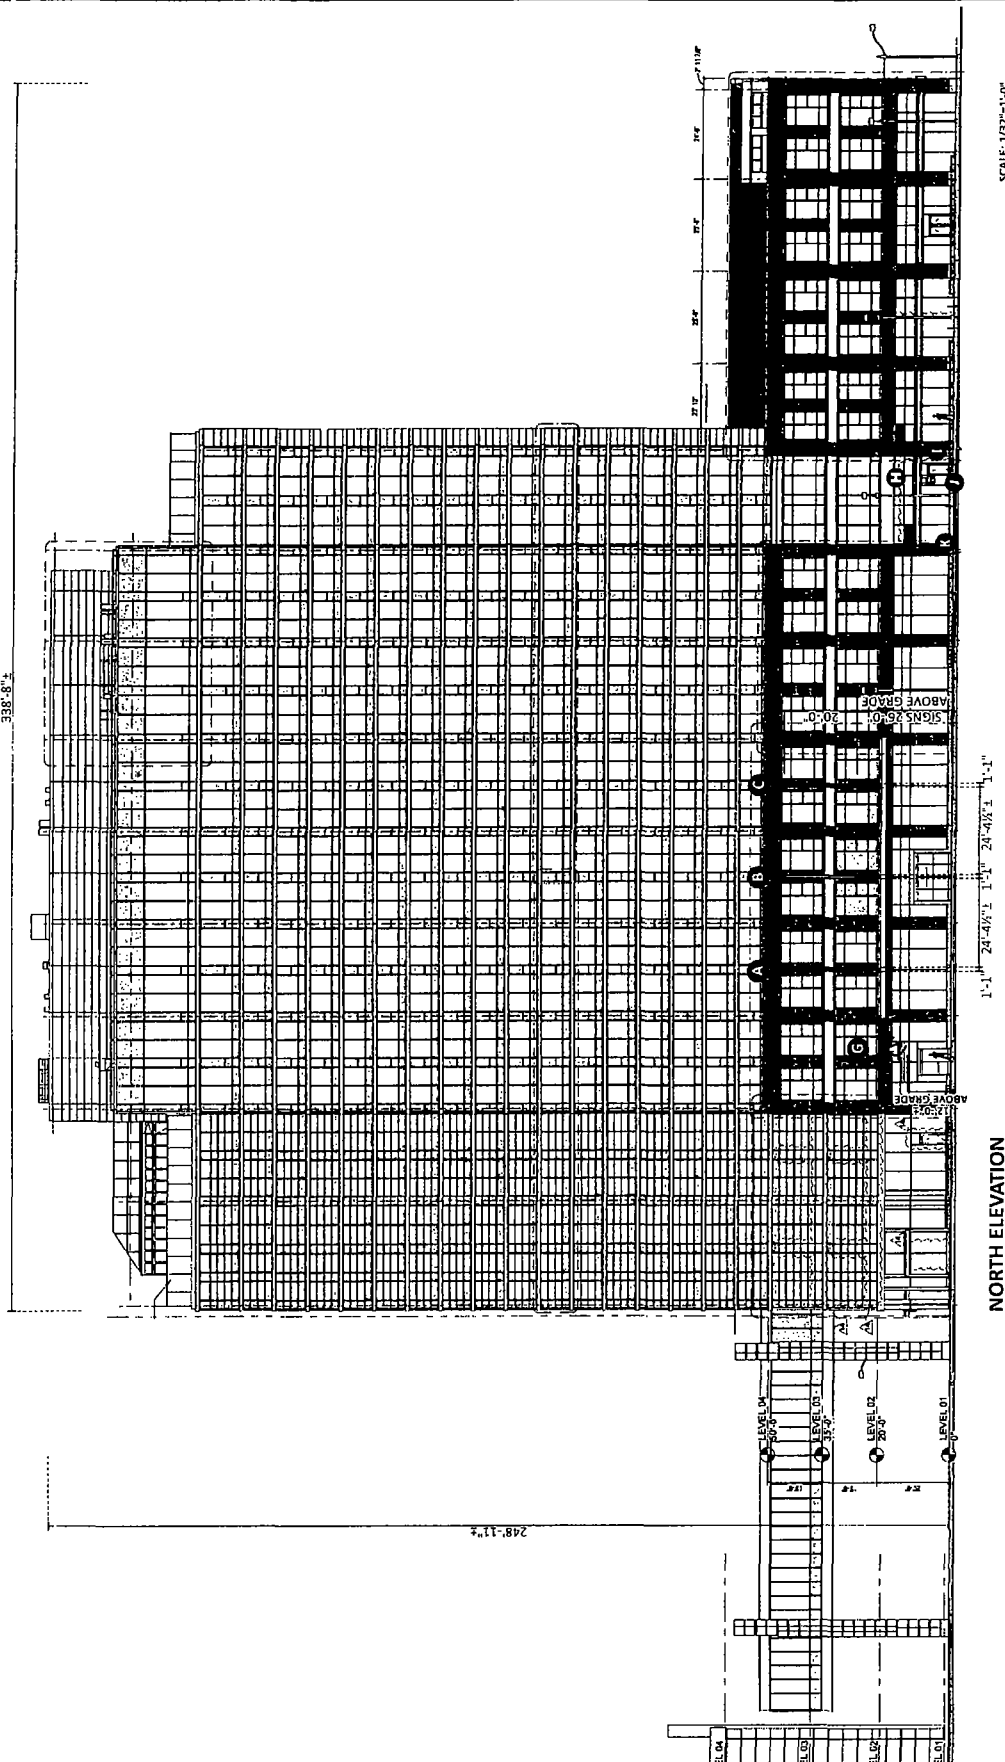



SCALE: $1/32'' = 1'-0''$

NORTH ELEVATION



OPPOSITE FACE

[illegible]

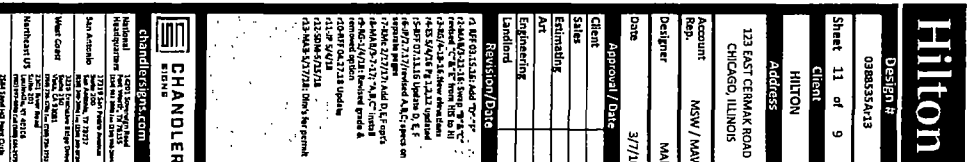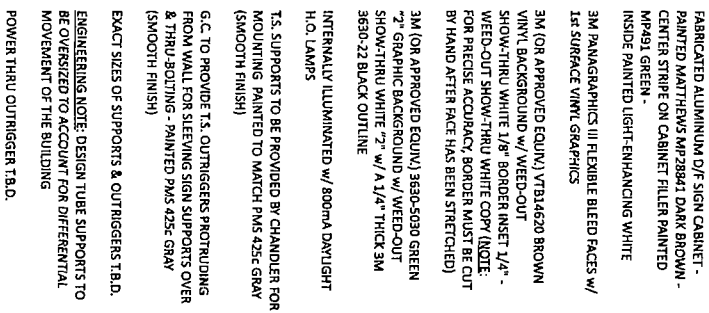

B **D/F BLADE SIGN** SCALE: 3/8"=1'-0"
ONE (1) REQUIRED - MANUFACTURE & INSTALL

END VIEW

OPPOSITE FACE



Hilton

Design#
038355A13

Sheet 11 of 9

Client
HILTON

Address
123 EAST CERNIAK ROAD
CHICAGO, ILLINOIS

Account Rep. MSW / MAA

Designer MA

Date 3/7/77

Approval / Date

Client	
Estimating	
Art	
Engineering	
Landscap	

Revision/Date


