



City of Chicago



Or2018-229

Office of the City Clerk

Document Tracking Sheet

Meeting Date:	5/25/2018
Sponsor(s):	Dowell (3)
Type:	Order
Title:	Issuance of permits for sign(s)/signboard(s) at 123 E Cermak Rd - north elevation - Hilton Garden Inn
Committee(s) Assignment:	Committee on Zoning, Landmarks and Building Standards

CITY COUNCIL
COMMITTEE ON ZONING, LANDMARKS AND BUILDING STANDARDS

COUNCIL ORDER

RE: Approval of sign over 100 square feet in area or over 24 feet above grade

ORDERED, that the City Council hereby approves the following sign application submitted by:

Applicant*: Michigan Cermak Indiana LLC

(* The Applicant is the owner of the real property or the business tenant of the real property. Do not list the sign contractor, sign erector, sign company or advertising entity in the above space.)

This Order approves the following sign in accordance with Municipal Code of Chicago Section 13-20-680:

Address of Sign: 123 East Cermak Road Chicago, IL 60616

Zoning District: Planned Development No. 1153

DOB Sign Permit Application #: _____


Sign Details:

1. On-premise X OR Off-premise _____
2. Static sign X OR Dynamic-image display sign _____
3. Number of sign faces 2
4. Projecting over the public way Yes (Yes or No) If yes, Public Way Use #: 1123178
5. Dimensions: Length 3 feet 5 inches Height 20 feet 0 inches
Total square feet in area: 68 feet 0 inches
6. Height above grade: 46 feet 0 inches
7. Elevation (side of building or lot where the sign will be erected): North elevation (Hilton Garden Inn)
8. Name of Sign Contractor/Erector: Chandler Signs

Such sign shall comply with all provisions of Title 17 of the Chicago Municipal Code ("Zoning Ordinance") and all other provisions of the Municipal Code of Chicago governing the permitting, construction and maintenance and removal of signs and sign structures. Failure of the applicant and the applicant's successors shall be grounds for invalidation or revocation of the sign permit.

Pat Dowell
Alderman

34
Ward

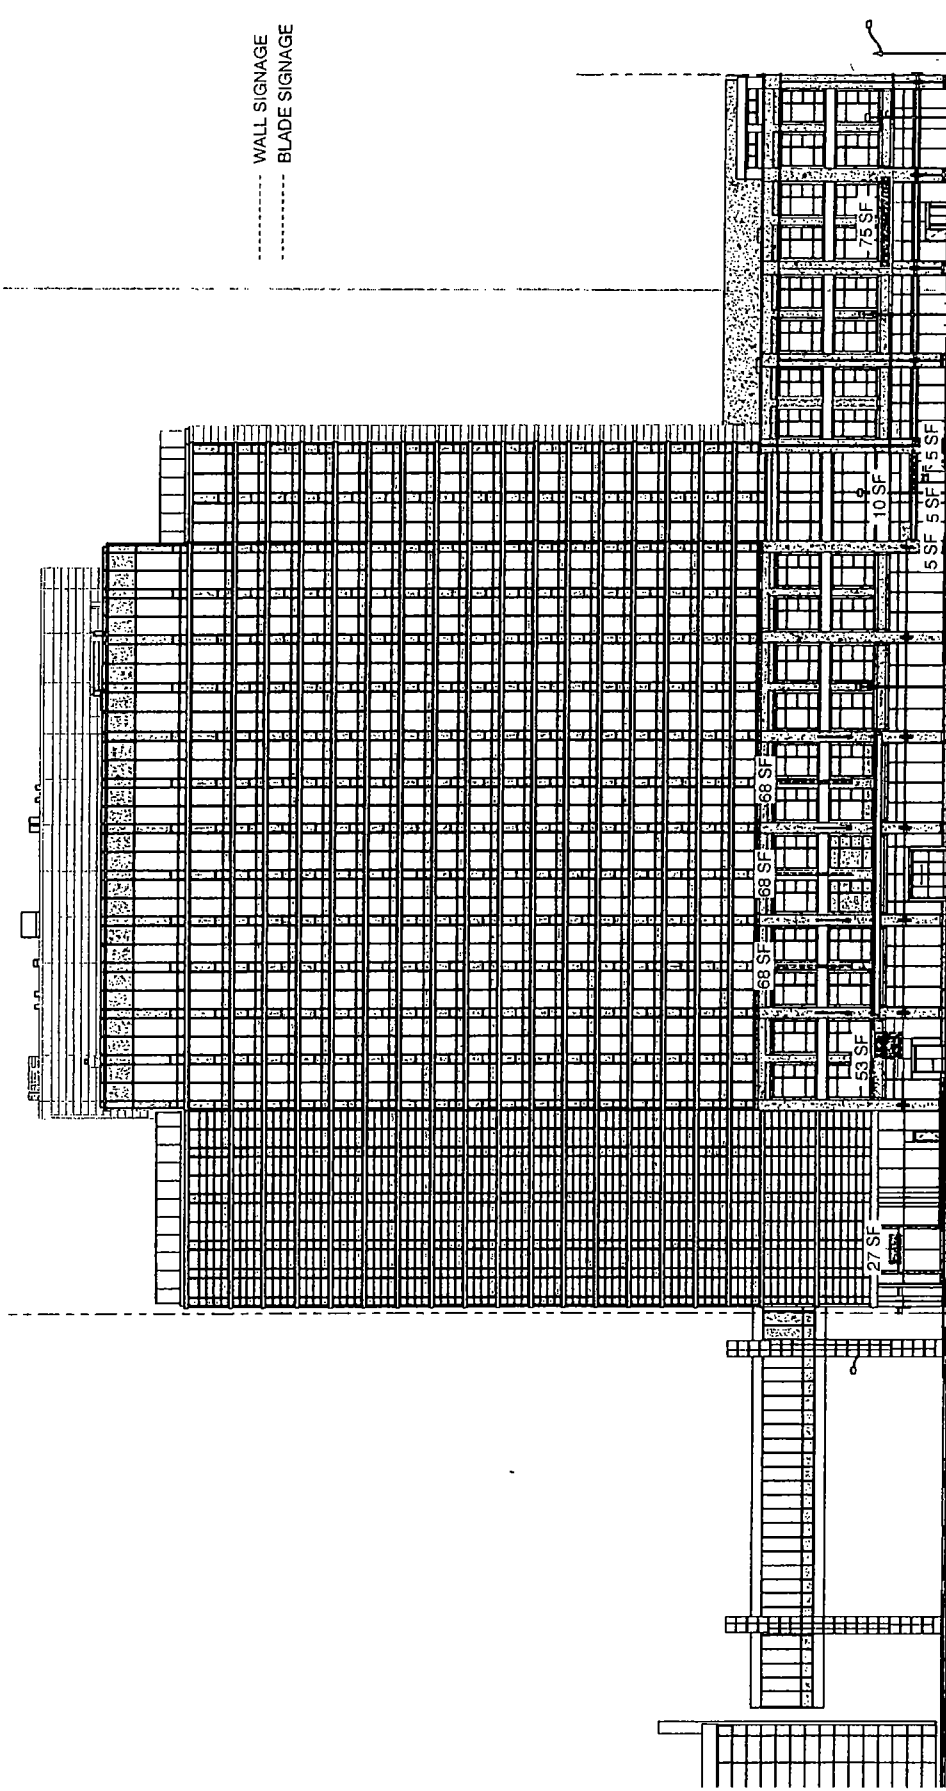

WALL SIGN 170 SF
BLADE SIGN 214 SF

PD 1153 - HOTEL & DATA CENTER

Developer · Antunovich Associates Architecture, Planning, Interior Design

HOTEL: CERMAK ROAD ELEVATION

Chicago, Illinois | May 11, 2018

Hilton

Design #

0348535Ar13

Sheet 1 of 9

Client

HILTON

Address

123 EAST CERNAX ROAD
CHICAGO, ILLINOIS

Account Rep.

MSW / MAW

Designer

MAB

Date

3/7/16

Approval / Date

Client

Sales

Estimating


AT

Engineering

Landlord


Revision/Date

R-01/01/16 Add "P" & "F"

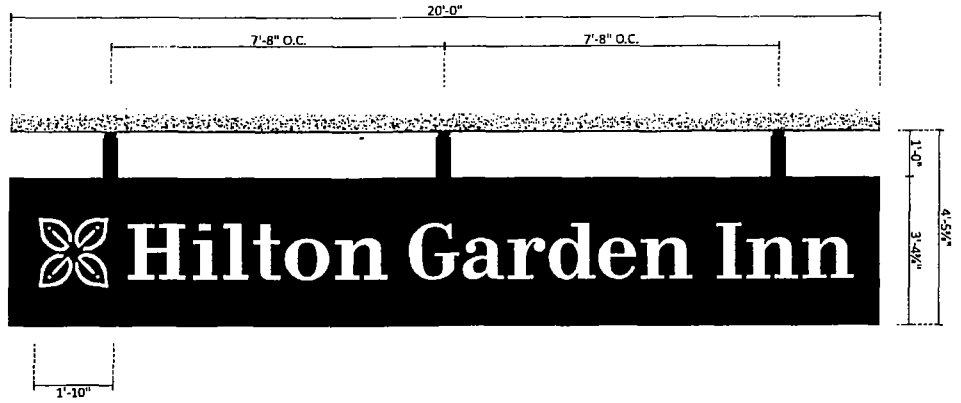


A D/F BLADE SIGN SCALE: 3/8"=1'-0"
ONE [1] REQUIRED - MANUFACTURE & INSTALL

END VIEW

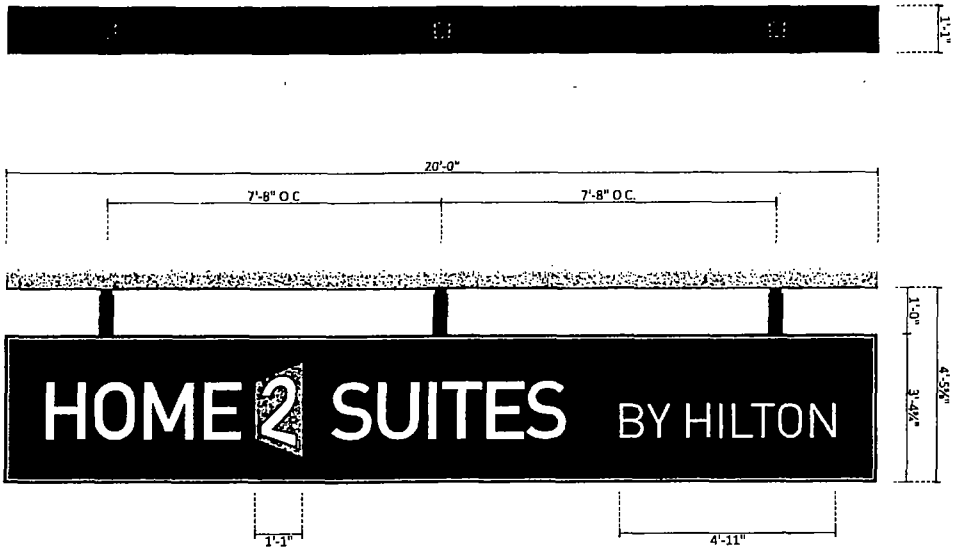

B D/F BLADE SIGN SCALE: 3/8"=1'-0"
ONE [1] REQUIRED - MANUFACTURE & INSTALL


END VIEW

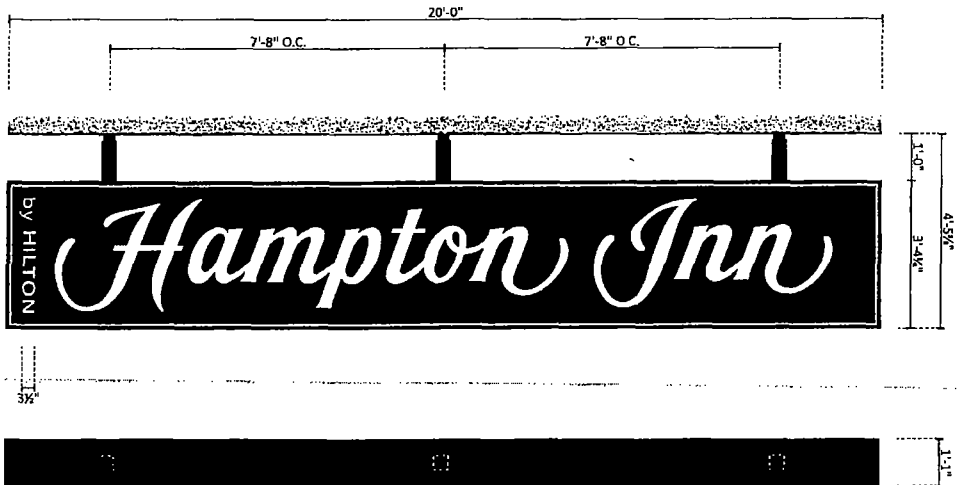

C D/F BLADE SIGN SCALE: 3/8"=1'-0"
ONE [1] REQUIRED - MANUFACTURE & INSTALL

END VIEW


Hilton	
Design #	034534-113
Sheet	4 of 9
Client	HILTON
Address	123 EAST CERNIAK ROAD CHICAGO, ILLINOIS
Account Rep.	MSW / MAW
Designer	MAB
Date	3/7/16
Approval / Date	
Client	
Sketches	
Estimating	
Art	
Engineering	
Landlord	
Revision / Date	
01 03/03/16 01 04/07/16	
02 04/07/16 02 04/07/16	
03 04/07/16 03 04/07/16	
04 04/07/16 04 04/07/16	

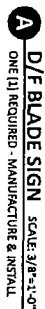

END VIEW



Design # 036835A13	
Sheet 10 of 9	
Client HILTON	
Address 123 EAST CERNAK ROAD CHICAGO, ILLINOIS	
Account Rep.	MSW / WAW
Designer Date	MAJ
Approval / Date Client	
Sales Estimating Act Engineering Landlord	


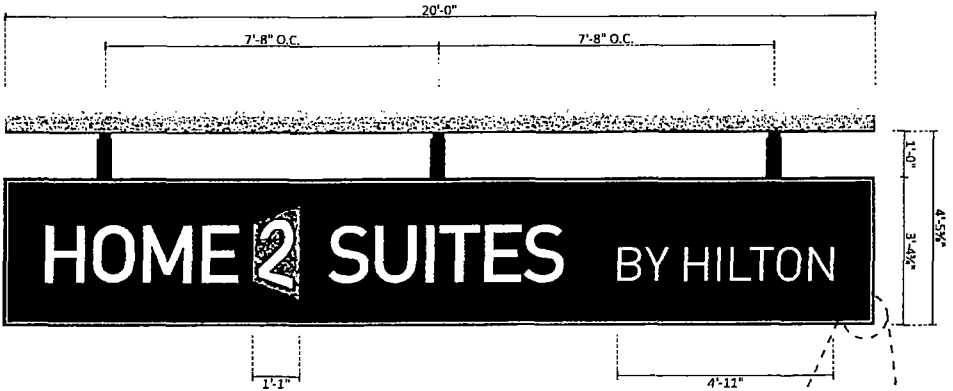

B D/F BLADE SIGN SCALE: 3/8"=1'-0"
ONE (1) REQUIRED - MANUFACTURE & INSTALL

FABRICATED ALUMINUM D/F SIGN CABINET -
PAINTED MATTHEWS MP2841 DARK BROWN -
CENTER STRIPE ON CABINET FILLER PAINTED
MP491 GREEN -
INSIDE PAINTED LIGHT-ENHANCING WHITE

3M PANAGRAPHS III FLEXIBLE BLEED-FACES w/
1st SURFACE VINYL GRAPHICS

3M (OR APPROVED EQUIV.) VTB34620 BROWN
VINYL BACKGROUND w/ WEED-OUT
SHOW-THRU WHITE 1/8" BORDER INSET 1/4" -
WEED-OUT SHOW-THRU WHITE COPY (NOTE:
FOR PRECISE ACCURACY, BORDER MUST BE CUT
BY HAND AFTER FACE HAS BEEN STRETCHED)

3M (OR APPROVED EQUIV.) 3630-5090 GREEN
"2" GRAPHIC BACKGROUND w/ WEED-OUT
SHOW-THRU WHITE "2" w/ 1/4" THICK 3M
3630-22 BLACK OUTLINE

INTERNALLY ILLUMINATED w/ 800ma DAYLIGHT
H.O. LAMPS

T.S. SUPPORTS TO BE PROVIDED BY CHANDLER FOR
MOUNTING. PAINTED TO MATCH PMS 425C GRAY
(SMOOTH FINISH)

G.C. TO PROVIDE T.S. OUTRIGGERS PROTRUDING
FROM WALL FOR SLEEPING SIGN SUPPORTS OVER
& THRU-BOLTING - PAINTED PMS 425C GRAY
(SMOOTH FINISH)

EXACT SIZES OF SUPPORTS & OUTRIGGERS T.B.D.

ENGINEERING NOTE: DESIGN TUBE SUPPORTS TO
BE OVERSIZED TO ACCOUNT FOR DIFFERENTIAL
MOVEMENT OF THE BUILDING

POWER THRU OUTRIGGER T.B.D.



END VIEW



OPPOSITE FACE

Hilton	
Design #	038535A13
Sheet	11 of 9
Client	HILTON
Address	123 EAST CERNAN ROAD CHICAGO, ILLINOIS
Account	MSW / MAW
Rep.	
Designer	MAB
Date	3/7/16
Approval / Date	
Client	
Sales	
Estimating	
Art	
Engineering	
Landlord	
Revision / Date	
1. REVISED: add "2" to "2"	
2. REVISED: add "2" to "2"	
Hilton

Design #
038835A/23
Sheet 13 of 9
Client
HILTON
Address
123 EAST CERMAK ROAD
CHICAGO, ILLINOIS

Account
Rep.
MSW / MAW
Designer
MAB
Date
3/7/16


Client
Sales
Estimating
Art
Engineering
Landlord
Revision/Date




FINAL ELECTRICAL
CONNECTION BY
CUSTOMER
CHANDLER
SIGN
chandleresigns.com

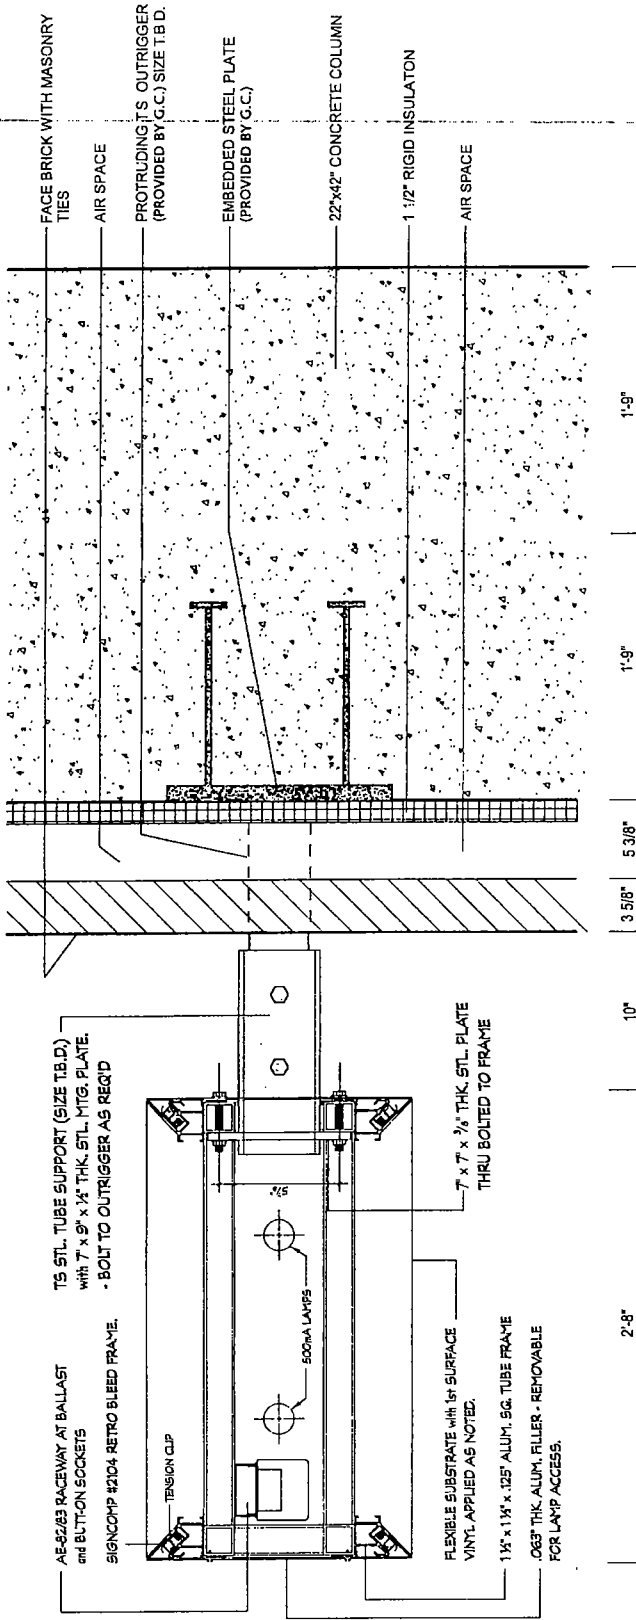

A B C SECTION "A-A" (HORIZ) NOT TO SCALE