



City of Chicago



O2018-6010

Office of the City Clerk

Document Tracking Sheet

Meeting Date:	7/25/2018
Sponsor(s):	Misc. Transmittal
Type:	Ordinance
Title:	Zoning Reclassification Map No. 13-L at 5270-5274 N Luna Ave/5550 W Farragut Ave - App No. 19758T1
Committee(s) Assignment:	Committee on Zoning, Landmarks and Building Standards

ORDINANCE

BE IT ORDAINED BY THE CITY COUNCIL OF THE CITY OF CHICAGO:

SECTION 1. Title 17 of the Municipal Code of Chicago, the Chicago Zoning Ordinance, is hereby amended by changing all of the RS-3 Residential Single-Unit (Detached House) District symbols and indications as shown on Map No. 13-L in the area bounded by

A line 50 feet north of and parallel to West Farragut Avenue; North Luna Avenue; West Farragut Avenue; the alley next west of and parallel to North Luna Avenue

to those of a RM-5 Residential Multi-Unit District.

SECTION 2. This ordinance shall be in force and effect from and after its passage and due publication.

Common Address of Property: 5270-5274 North Luna Avenue/5550 West Farragut Avenue

FINAL FOR PUBLICATION

PROJECT NARRATIVE AND PLANS
TYPE 1 ZONING AMENDMENT
5270-5274 N LUNA AVENUE/5550 W FARRAGUT
AVENUE

RM-5 Residential Multi-Unit District

The applicant is requesting a zoning amendment from a RS-3 Residential Single-Unit (Detached House) District to a RM-5 Residential Multi-Unit District to legalize two existing garden units in a 2 story, 10 dwelling unit residential building. After rezoning, the building will have a total of 10 dwelling units, and will remain the same height. 2 parking spaces will be provided.

Lot Area	6,250 square feet
MLA	625 square feet
Parking	2 parking spaces
Rear Setback	6 feet
North Setback	0 feet
Front Setback	14.81 feet
South Setback	0 feet
FAR	1.65
Building Square Footage	10,314 square feet
Building Height	22 feet 7 inches

FINAL FOR PUBLICATION

DRAWING FOR TYPE ONE ZONING

LOT 7

LOT 8

LOT 9

CONCRETE ALLEY

W. FARRAGUT AVENUE (66' RW)

N. LUNA AVENUE (66' RW)

3 STORY BRICK & FRAME RES. # 5270.74

SET CROSS 3.00' NWLY

SET CROSS 3.00' W

SET CROSS 3.00' SE

SET CROSS 3.00' SE

CONC. CURB & GUTTER

CONC. CURB & GUTTER

CONC. CURB & GUTTER

0.8' ON

0.9' ON

0.24

15.71'

15.33'

14.81'

20.89'

29.07'

25.45'

20.70'

60.70'

103.78'

125.00' (R#M)

125.00' (R#M)

125.00' (R#M)
















<


SITE PLAN

FINAL FOR PUBLICATION

A1



EXISTING
BASEMENT LEVEL
FINISHED

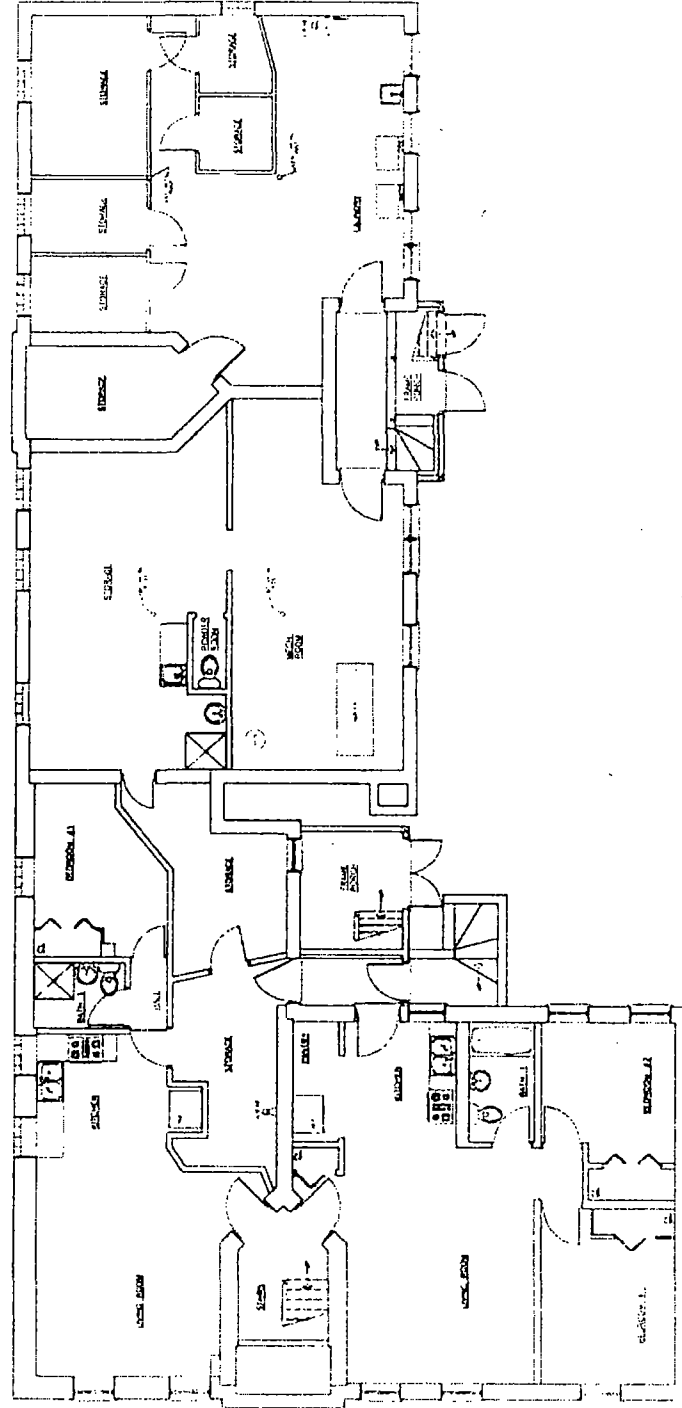

ARCHITECTS

5272 N. LUNA AVE.
CHICAGO, IL

EXISTING FLOOR PLAN


EXISTING
BASEMENT LEVEL
FINISHED

FINAL FOR PUBLICATION

A2



EXISTING FLOOR PLAN

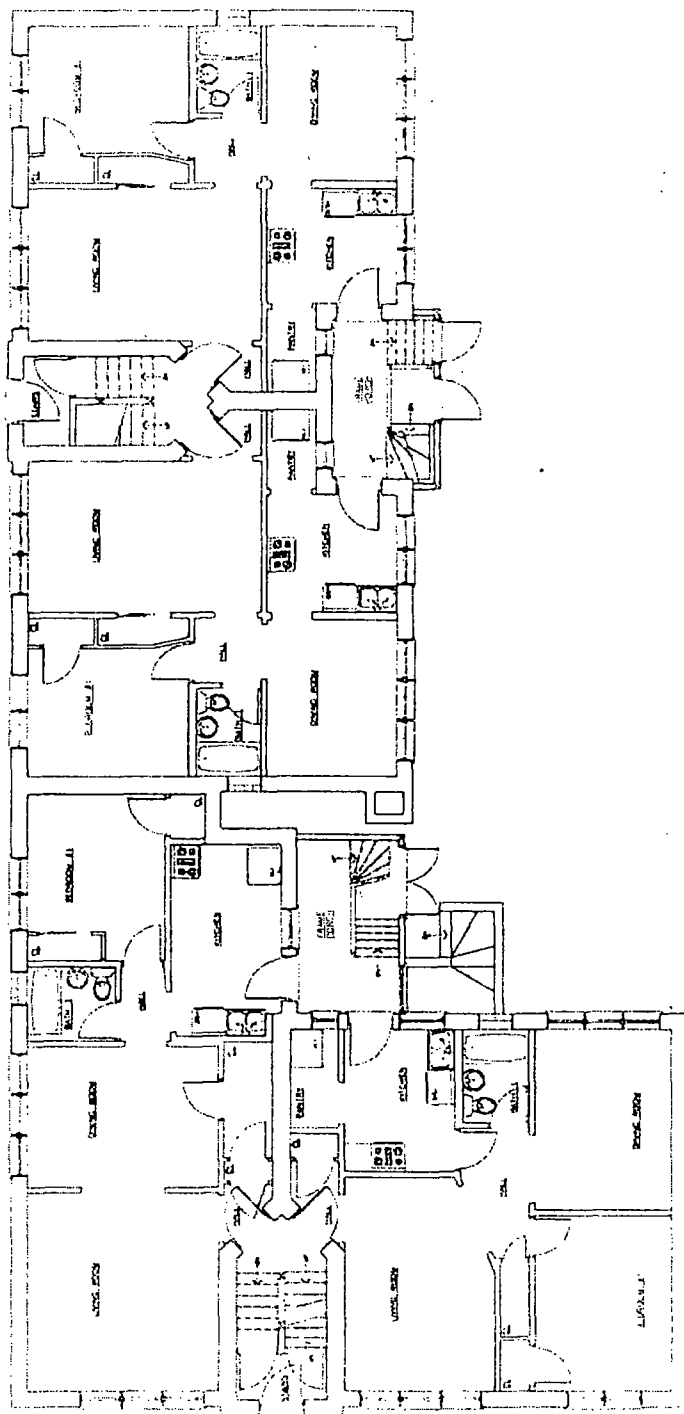

EXISTING FLOOR PLAN

5272 N LUNA AVE
CHICAGO, IL


ARCHITECTS
DMD

FINAL FOR PUBLICATION

A3



EXISTING
2ND FLOOR PLAN
12/1/2010

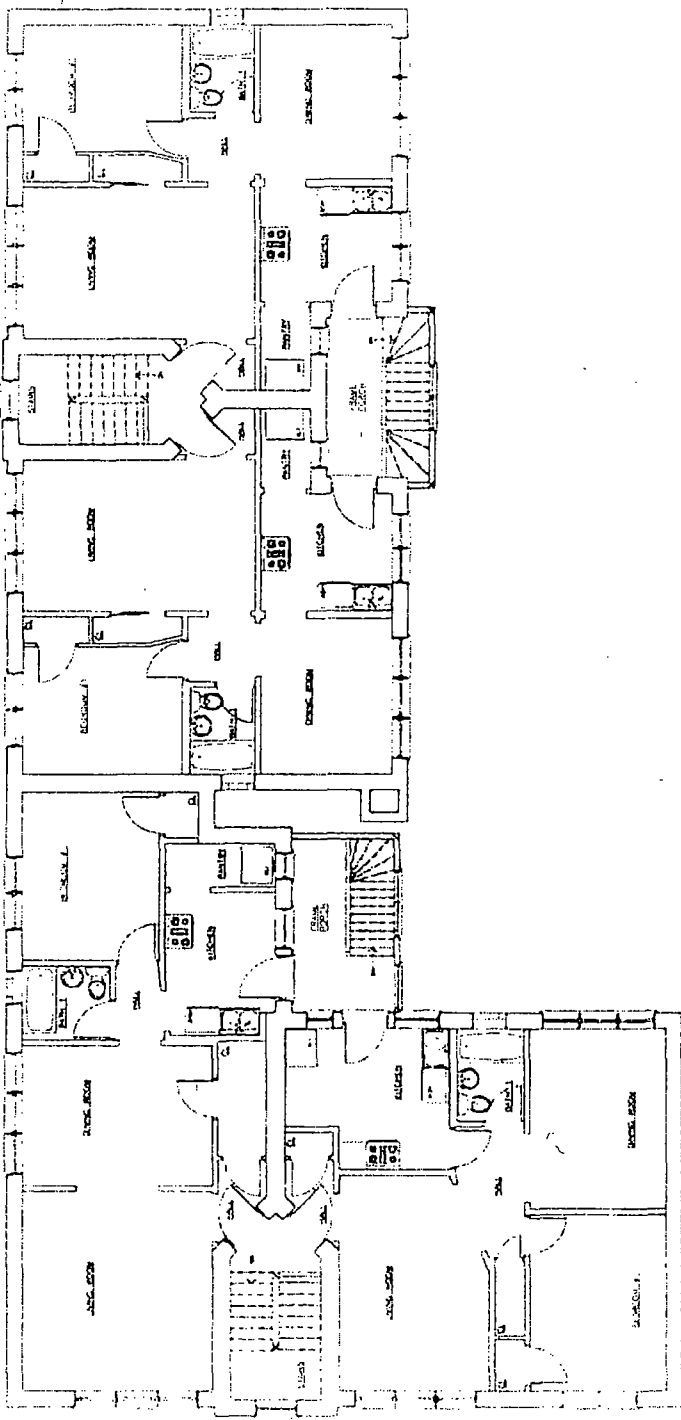

ARCHIT
DRAFTS

5272 N. LUNA AVE.
CHICAGO, IL

EXISTING FLOOR PLAN




A4

ARCHITECTS
DRAFT



5272 N. LUNA AVE.
CHICAGO, IL

EXISTING ELEVATIONS

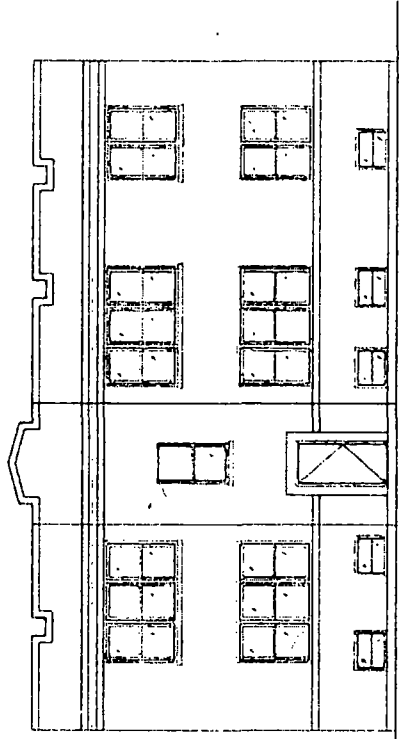

EXISTING FRONT ELEVATION

EXISTING SIDE ELEVATION

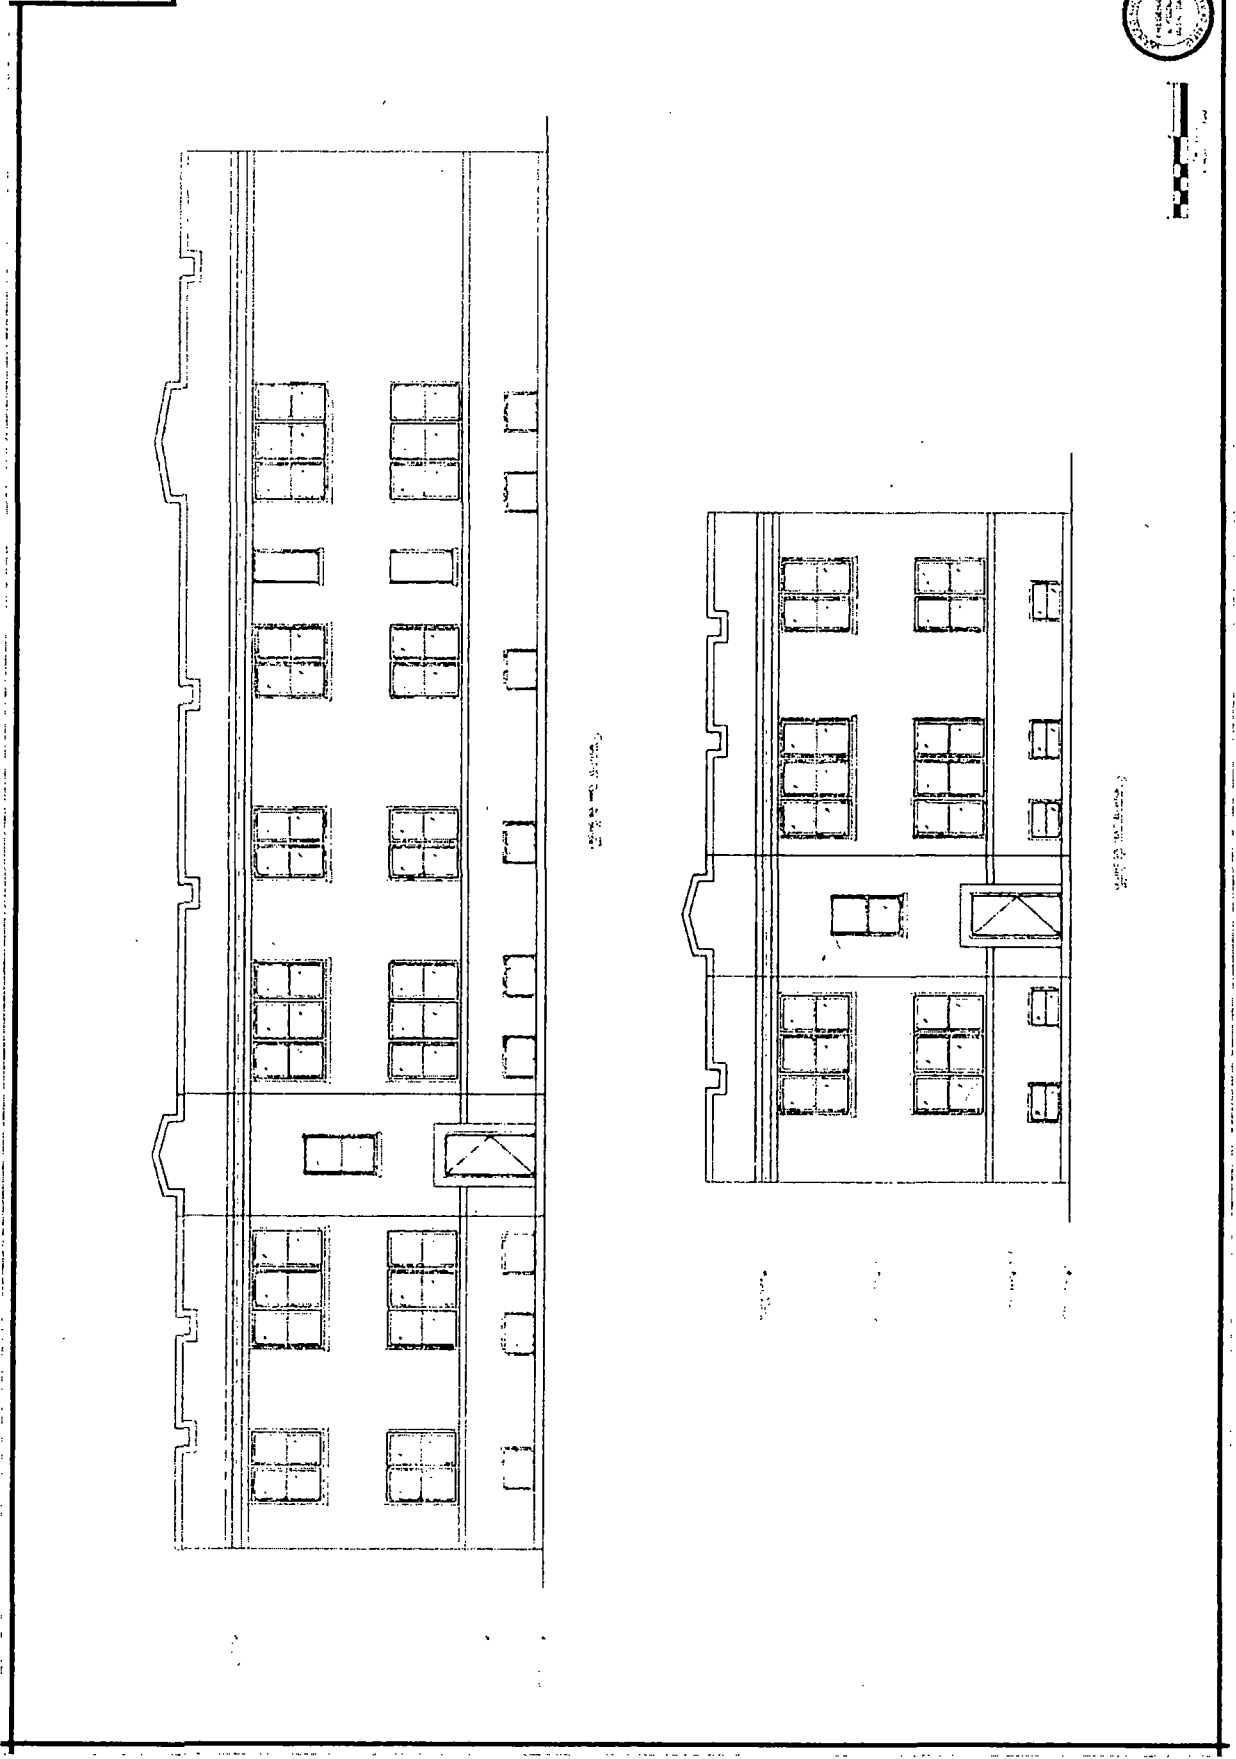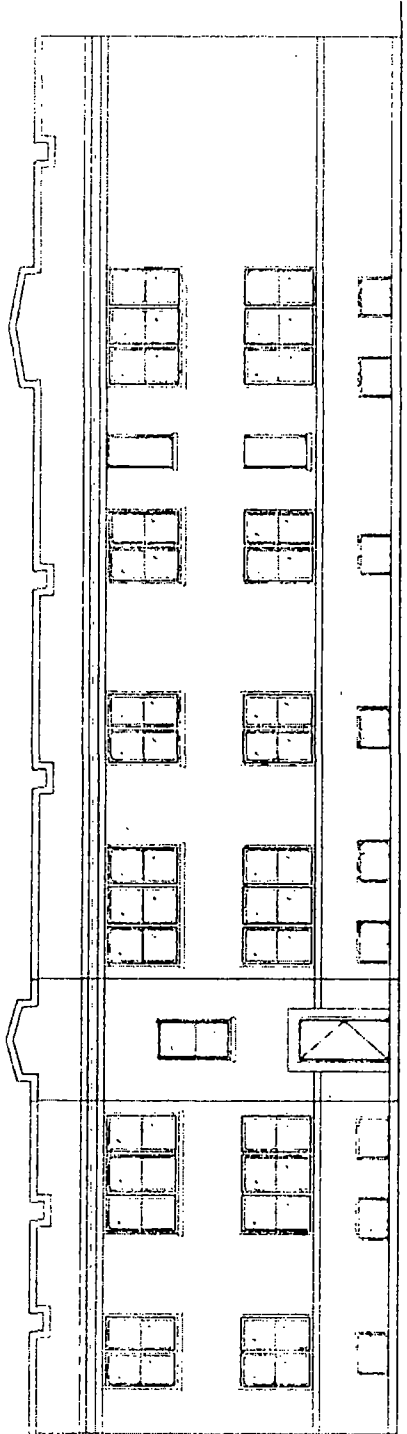

EXISTING ELEVATIONS



FINAL FOR PUBLICATION