



# City of Chicago



O2018-6769

Office of the City Clerk

## Document Tracking Sheet

<b>Meeting Date:</b>	9/13/2018
<b>Sponsor(s):</b>	Burke (14)
<b>Type:</b>	Ordinance
<b>Title:</b>	Grant(s) of privilege in public way for McDonald's No. 335
<b>Committee(s) Assignment:</b>	Committee on Transportation and Public Way

Direct Intro  
# 14

ORDINANCE  
MCDONALD'S #335  
Acct. No. 424575 - 1  
Permit No. 1134573

*Be It Ordained by the City Council of the City of Chicago:*

SECTION 1. Permission and authority are hereby given and granted to MCDONALD'S #335, upon the terms and subject to the conditions of this ordinance to maintain and use one (1) sign(s) projecting over the public right-of-way attached to its premises known as 5733 S. Kedzie Ave..

Said sign structure(s) measures as follows; along S. Kedzie Avenue:

One (1) at twenty (20) feet in length, twenty (20) feet in height and twenty-five (25) feet above grade level.

The location of said privilege shall be as shown on prints kept on file with the Department of Business Affairs and Consumer Protection and the Office of the City Clerk.

Said privilege shall be constructed in accordance with plans and specifications approved by the Department of Transportation (Division of Project Development) and Zoning Department - Signs.

This grant of privilege in the public way shall be subject to the provisions of Section 10-28-015 and all other required provisions of the Municipal Code of Chicago.

The grantee shall pay to the City of Chicago as compensation for the privilege #1134573 herein granted the sum of three hundred (\$300.00) per annum in advance.


A 25% penalty will be added for payments received after due date.

The permit holder agrees to hold the City of Chicago harmless for any damage, relocation or replacement costs associated with damage, relocation or removal of private property caused by the City performing work in the public way.

Authority herein given and granted for a period of five (5) years from and after Date of Passage.

Alderman \_\_\_\_\_

Edward M. Burke 14<sup>th</sup> Ward

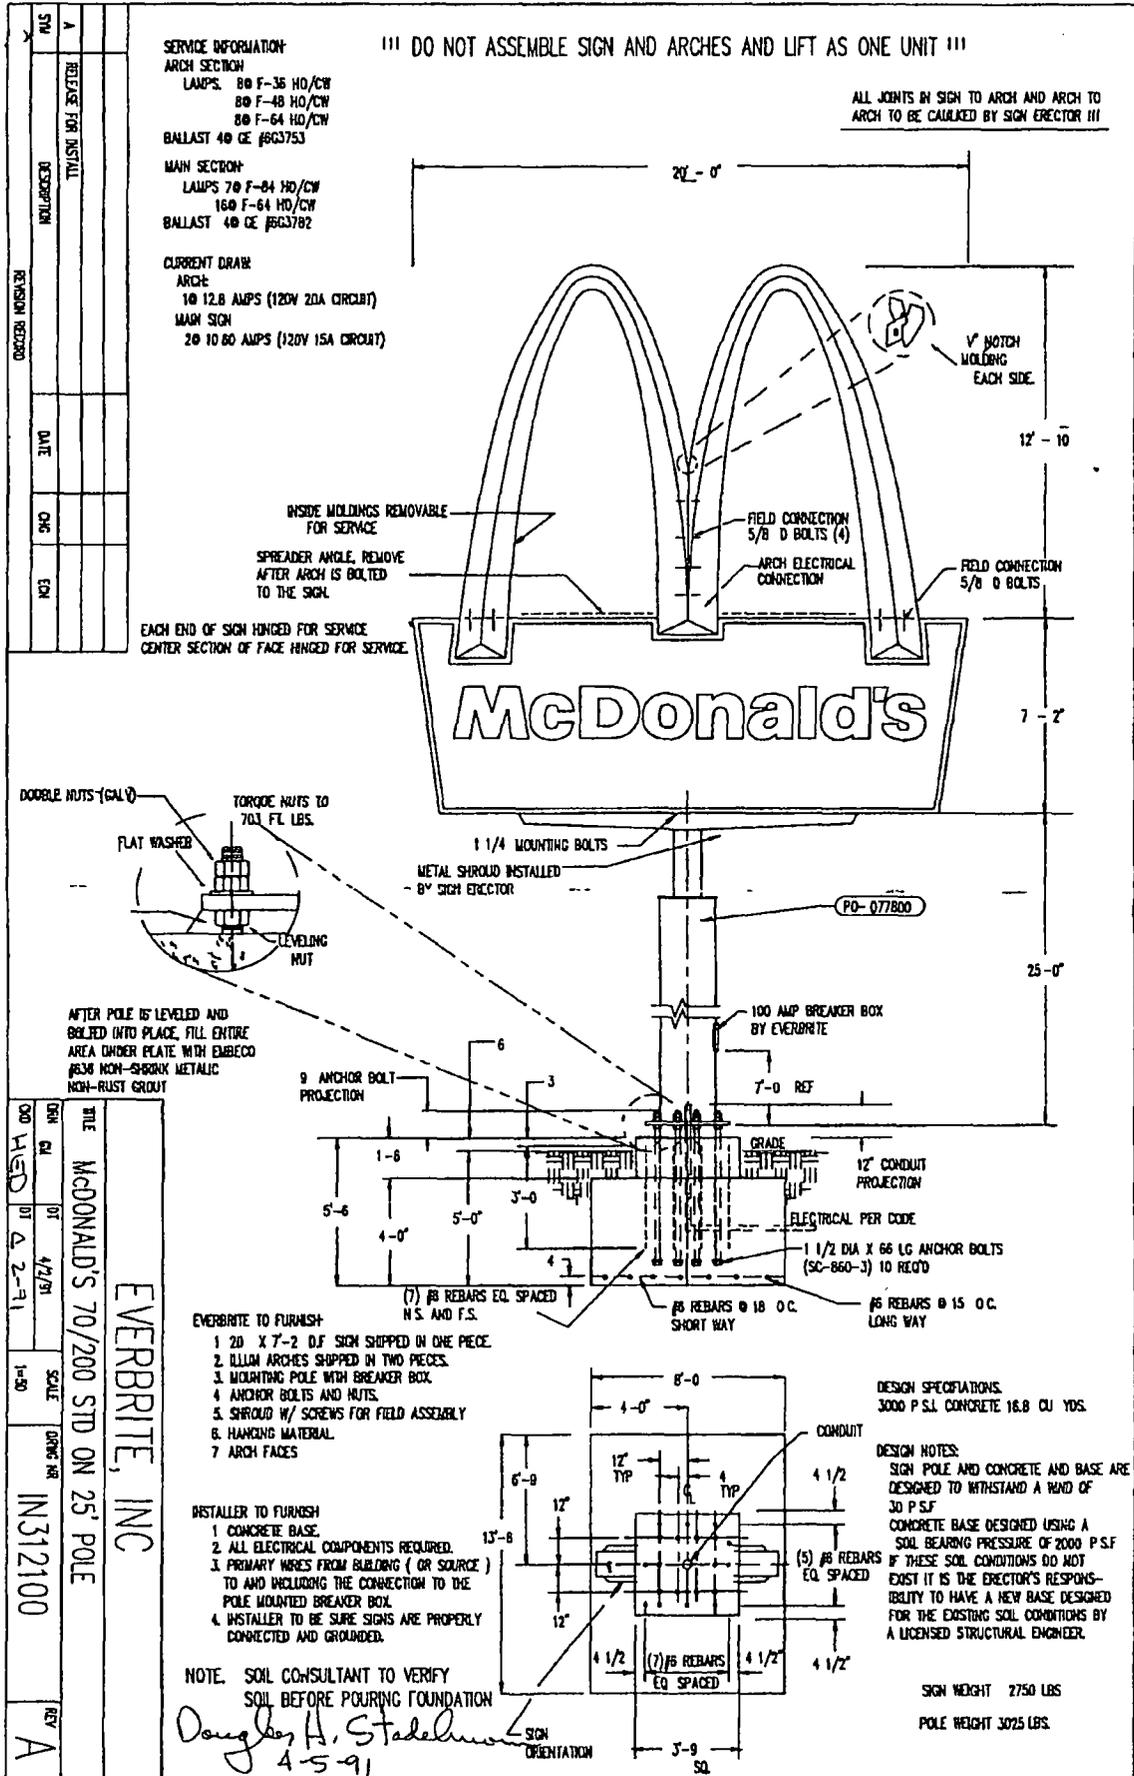




**EVERBRITE, INC.**  
 MCDONALD'S 70/200 STD ON 25' POLE  
 IN312100  
 SCALE 1"=8'  
 DATE 4/2/91  
 REV A