



# City of Chicago



Or2020-183

Office of the City Clerk

Document Tracking Sheet

<b>Meeting Date:</b>	7/22/2020
<b>Sponsor(s):</b>	Reilly (42)
<b>Type:</b>	Order
<b>Title:</b>	Issuance of permits for sign(s)/signboard(s) at 35 N State St - 26 sq. ft. - north elevation
<b>Committee(s) Assignment:</b>	Committee on Zoning, Landmarks and Building Standards

CITY COUNCIL  
COMMITTEE ON ZONING, LANDMARKS AND BUILDING STANDARDS

COUNCIL ORDER

RE: Approval of sign over 100 square feet in area or over 24 feet above grade

ORDERED, that the City Council hereby approves the following sign application submitted by:

Applicant\*: Primark US Corp

(\* The Applicant is the owner of the real property or the business tenant of the real property. Do not list the sign contractor, sign erector, sign company or advertising entity in the above space.)

This Order approves the following sign in accordance with Municipal Code of Chicago Section 13-20-680:

Address of Sign: 35 N. State Chicago, IL 606 02


Zoning District: DX-16

DOB Sign Permit Application #: 100869399

Sign Details:

1. On-premise  OR Off-premise
2. Static sign  OR Dynamic-image display sign
3. Number of sign faces 2
4. Projecting over the public way  YES (Yes or No) If yes, Public Way Use #: 1145944
5. Dimensions: Length 1 feet 4 inches Height 19 feet 6 inches  
Total square feet in area: 26 feet 0 inches
6. Height above grade: 34 feet 6 inches
7. Elevation (side of building or lot where the sign will be erected): NORTH
8. Name of Sign Contractor/Erector: SHAWMUT WOODWORKING AND SUPPLY INC

To be legal, such sign shall comply with all provisions of Title 17 of the Chicago Municipal Code ("Zoning Ordinance") and all other provisions of the Municipal Code governing the permitting, construction and maintenance and removal of signs and sign structures. Failure of the applicant and the applicant's successors to comply shall be grounds for invalidation or revocation of the sign permit.

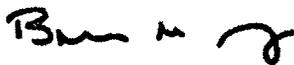


Alderman


42

Ward

**A** ILLUMINATED CHANNEL LETTERS ON RACEWAY - ELEVATION  
 Scale: 1/2" = 1'-0"

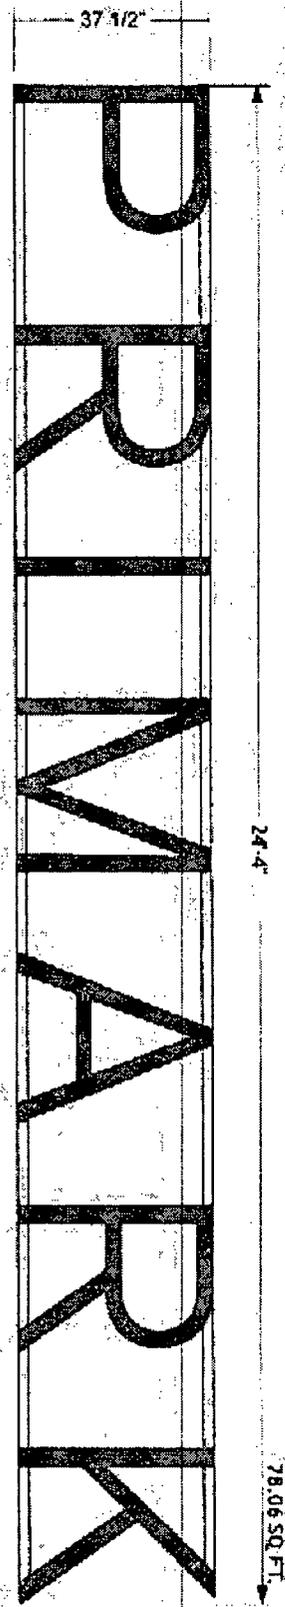

**ILLUM. CHANNEL LETTERS - SECTION**

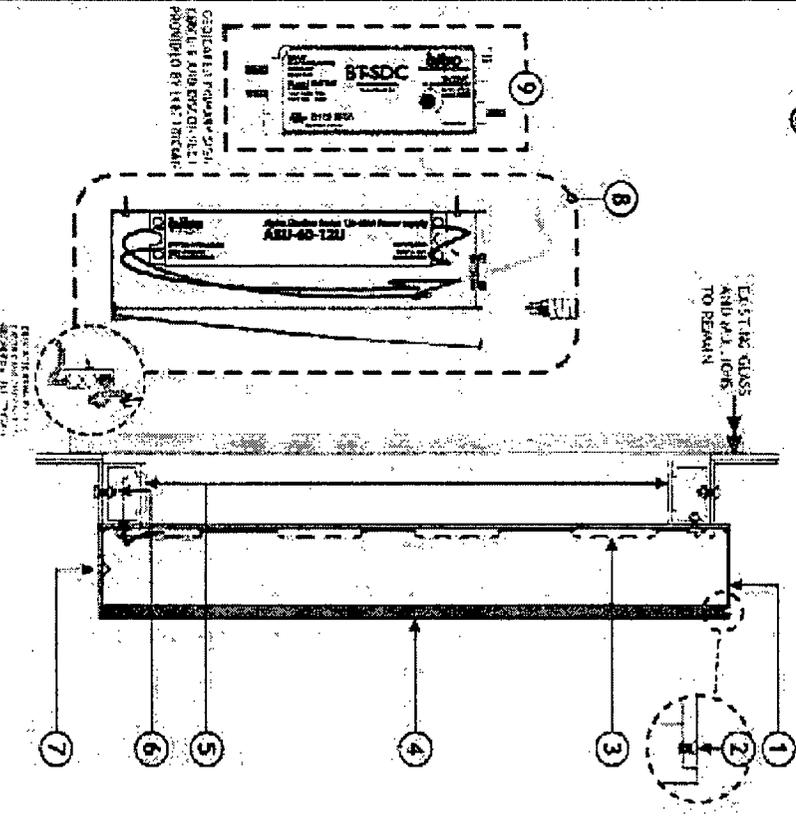

**SIGN - DETAILS**

- 1 2 1/2" DEEP, 16 GAUGE BRUSHED STAINLESS STEEL LETTER RETURNS WITH 11 GAUGE STAINLESS STEEL LETTER BACKS. INSIDE OF LETTERS PAINTED HIGH GLOSS WHITE.
- 2 2.54 x 5/16" COUNTERSUNK SCREWS WILL BE SCREWED INTO ACRYLIC FROM TOP OF RETURN TO HOLD FACES IN PLACE.
- 3 RETURN - PRIMAARK BLUE" 7300 2 GEN LEG UNITS TO ILLUMINATE LETTER FACES. MOUNTED TO RETURNS, DIRECT LIGHT TOWARD CENTER OF LETTER.
- 4 3/8" THICK, ROUTED REVERSE PUSH THRU AQUA PERPLEX ACRYLIC FACES. FACES TO HAVE (1) LAYER OF 2ND SURFACE OPTICAL TRANSPARENT 975 ICE BLUE SHIRT.
- 5 LETTERS ATTACH TO TWO 2" x 3" RACEWAYS PLACED AT TOP AND BOTTOM OF LETTERS. MOUNTED TO WALLS STOREFRONT MOUNTIONS (EXACT COLOR T.B.D.), WITH THRU-BOLTS. RACEWAYS TO HAVE REMOVABLE COVERS FOR MOUNTING AND SERVICE ACCESS.
- 6 RACEWAYS WILL BE THRU-BOLTED TO STEEL ANGLE STRUCTURE (PROVIDED BY OTHERS), SIZE OF STEEL ANGLES T.B.D.
- 7 DRAIN HOLE WITH LIGHT COVER.

PR137.5RPT.55 RW

PAGE: 4

**Ruggles SIGN**  
 93 Industry Drive  
 PO Box 349  
 Versailles, KY 40383  
 859.879.1198

**PRIMARK**  
 Store  
 Space  
 35 NORTH STATE STREET  
 CHICAGO, IL 60602

**CPL US**  
 Schedule for  
 Work Order 0001  
 on 10/01/19  
 on 10/01/19



Submitted Date: 10/20/19  
 Acct Rep: Aaron Smith  
 Designer: Melissa Rigg

**REVISIONS**

R1:	01/09/20	R5:
R2:	03/17/20	R6:
R3:	03/17/20	R7:
R4:	06/27/20	R8:
R5:	1/9	R9:

