



City of Chicago



Or2021-305

Office of the City Clerk

Document Tracking Sheet

Meeting Date:	11/16/2021
Sponsor(s):	Hopkins (2)
Type:	Order
Title:	Issuance of permits for sign(s)/signboard(s) at 3 W Chicago Ave - Permit No. 100935656
Committee(s) Assignment:	Committee on Zoning, Landmarks and Building Standards

CITY COUNCIL
COMMITTEE ON ZONING, LANDMARKS AND BUILDING STANDARDS
COUNCIL ORDER

RE: Approval of sign over 100 square feet in area or over 24 feet above grade

ORDERED, that the City Council hereby approves the following sign application submitted by:

Applicant*: Whole Foods Market

(* The Applicant is the owner of the real property or the business tenant of the real property. Do not list the sign contractor, sign erector, sign company or advertising entity in the above space.)

This Order approves the following sign in accordance with Municipal Code of Chicago Section 13-20-680:

Address of Sign: 3 W Chicago Ave Chicago, IL 60654

Zoning District: PD1401

DOB Sign Permit Application #: 100935656

Sign Details:

1. On-premise X OR Off-premise _____

2. Static sign X OR Dynamic-image display sign _____

3. Number of sign faces 1

4. Projecting over the public way No (Yes or No) If yes, Public Way Use #: _____

5. Dimensions: Length 55 feet 6 inches Height 14 feet 2 inches

Total square feet in area: 786 feet 0 inches

6. Height above grade: 17 feet 0 inches

7. Elevation (side of building or lot where the sign will be erected): North Building Elevation

8. Name of Sign Contractor/Erector: Doyle Signs, Inc

To be legal, such sign shall comply with all provisions of Title 17 of the Chicago Municipal Code ("Zoning Ordinance") and all other provisions of the Municipal Code governing the permitting, construction and maintenance and removal of signs and sign structures. Failure of the applicant and the applicant's successors to comply shall be grounds for invalidation or revocation of the sign permit.

Brian Hopline
Alderman

2
Ward



NOT TO SCALE




DATE	REVISION
7/1/72	REVISED SCOR 8, MISC DETAILS
6/29/72	REMOVED SCOR 8, 10, 12, 13, 14,8

CUSTOMER APPROVAL


DATE

CLIENT	WHOLE FOODS MARKET
ADDRESS	1 CHICAGO AVE.
CITY	CHICAGO
STATE	IL
ZIP	60677
DESIGNER	KW
DRAWN BY	DAVID
SHEET NO.	1

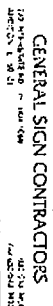

GENERAL SIGN CONTRACTORS
1111-16112 RD. ~ 1001-1669
AL: 311

[illegible]

CUSTOMER RESPONSIBILITY


Date

CLIENT	WHOLE FOODS MARKET
ADDRESS	1 CHICAGO AVE
CITY	CHICAGO
DRWG. NO.	10332


STATE	IN
SCALE	NOTED

DESIGNER NM
DATE 05.05.20

3AL2SPERSON JED
3HEET MC. 2

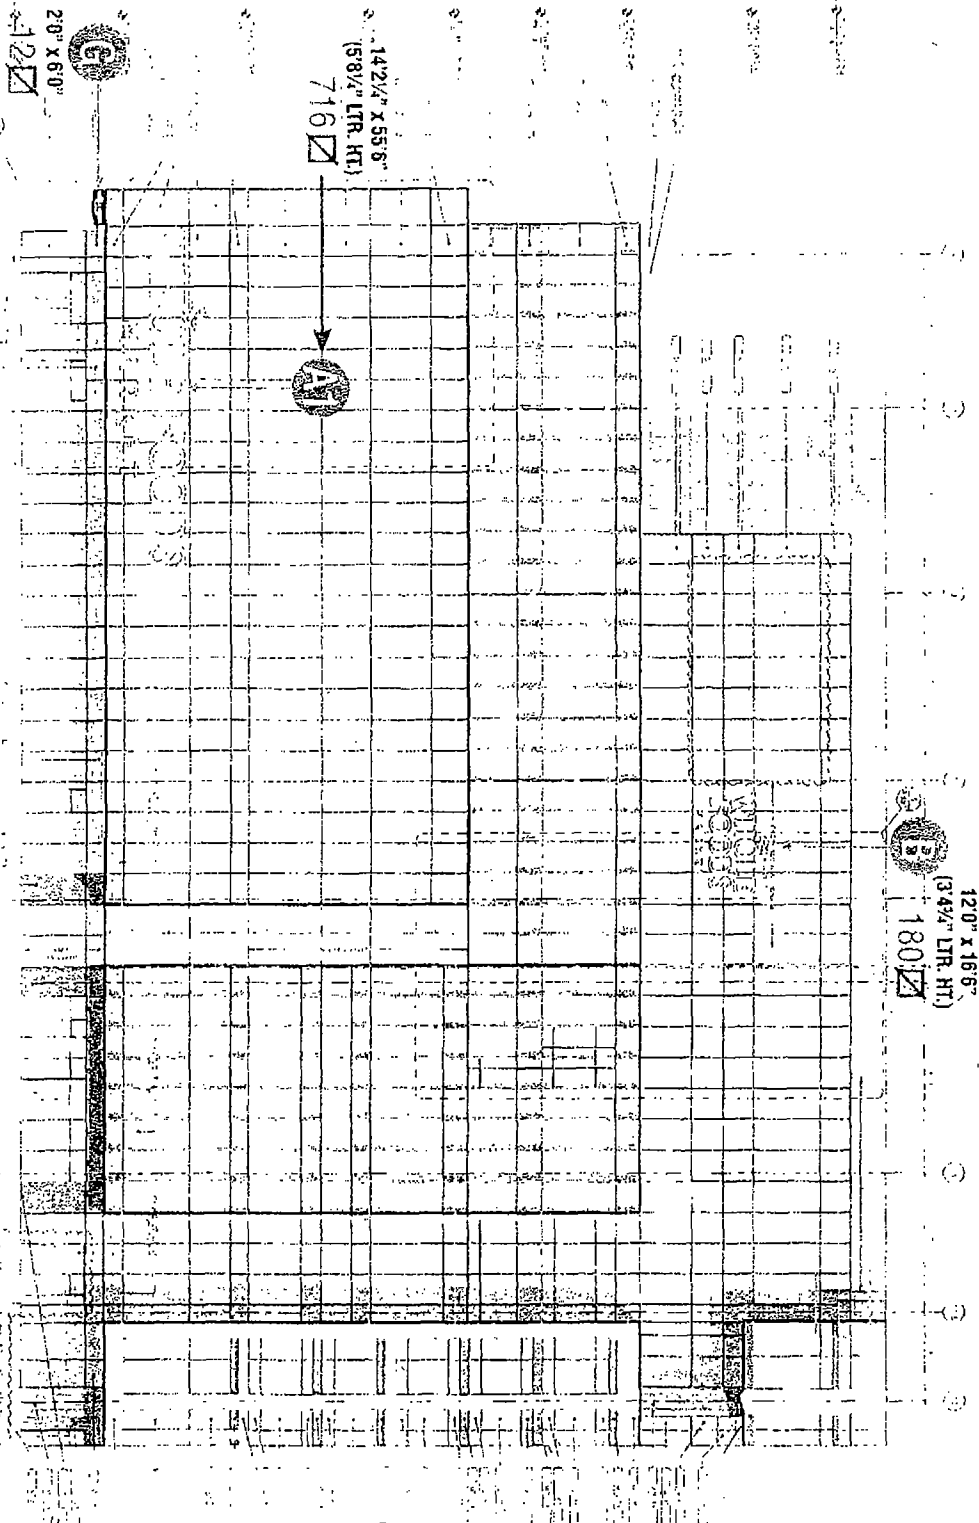


14'-2 1/4"
9'-4 1/2"
5'-8 1/4"

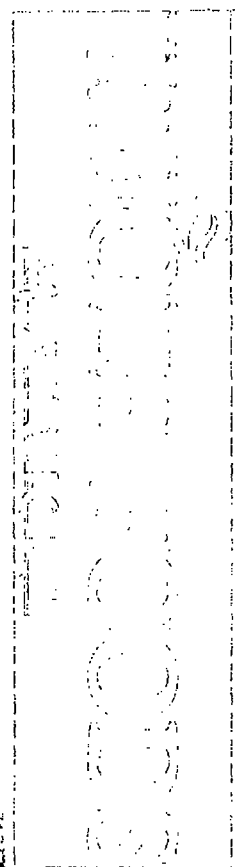


TWO(2) SETS OF PLEX-FACE RACEWAY MOUNTED CHANNEL LETTERS W/ L.E.D. ILLUMINATION
SCALE 1/8" = 1'

- 4/228 WHITE PLEX-FACE
- WHITE RIBBONS
- WHITE I.E.D. ILLUMINATION W/ REMOTELY LOCATED POWER SUPPLIES
- RACEWAY MOUNTED TO BUILDING FASCIA
- RACEWAY MOUNTED TO MATCH WINDOW SHUTTERS

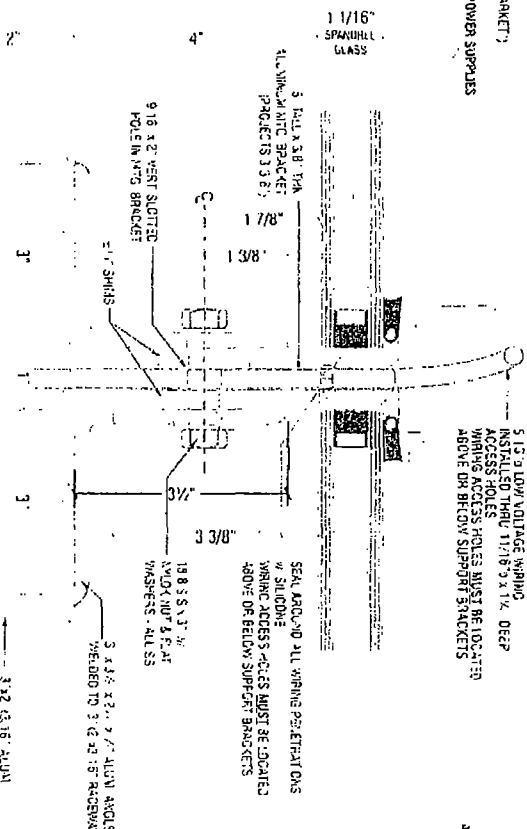

CONNECTION DETAIL - PLAN VIEW
SCALE 1/2"

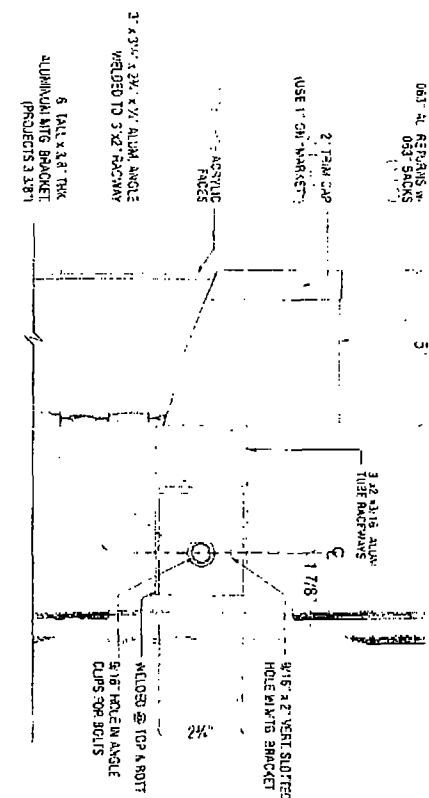

RACEWAY MOUNTED FACE-LIT CHANNEL LETTER
SCALE 3/4" = 1'




CUSTOMER APPROVAL

CLIENT WHOLE FOODS MARKET
ADDRESS 1 CHICAGO AVE.
CITY CHICAGO
STATE IL
ZIP 60604
PROJECT WHOLE FOODS MARKET
SHEET NO 6

